

1 Basement
 1/4" = 1'-0"

DISTRIBUTION & REVISION RECORDS			
NO	DATE	ISSUED TO	DESCRIPTION
1	7/6/06	Client	Final Submittal

PRECISION DRAFTING LLC
 357 WILDROSE AVE. BERGENFIELD NJ 07621
 (201) 501-0810 TEL (201) 385-1476 FAX


TITLE:
 Basement Plan

PROJECT:
 Lot 81

PROJECT ADDRESS:
 Caribbean Development Grenada Ltd. - Grand Anse, St. George

CONTR.:
 Grenada Contracting Co.

DWN BY EEB	CHK BY CL	JOB# 001	DWG.# A1
---------------	--------------	-------------	-------------

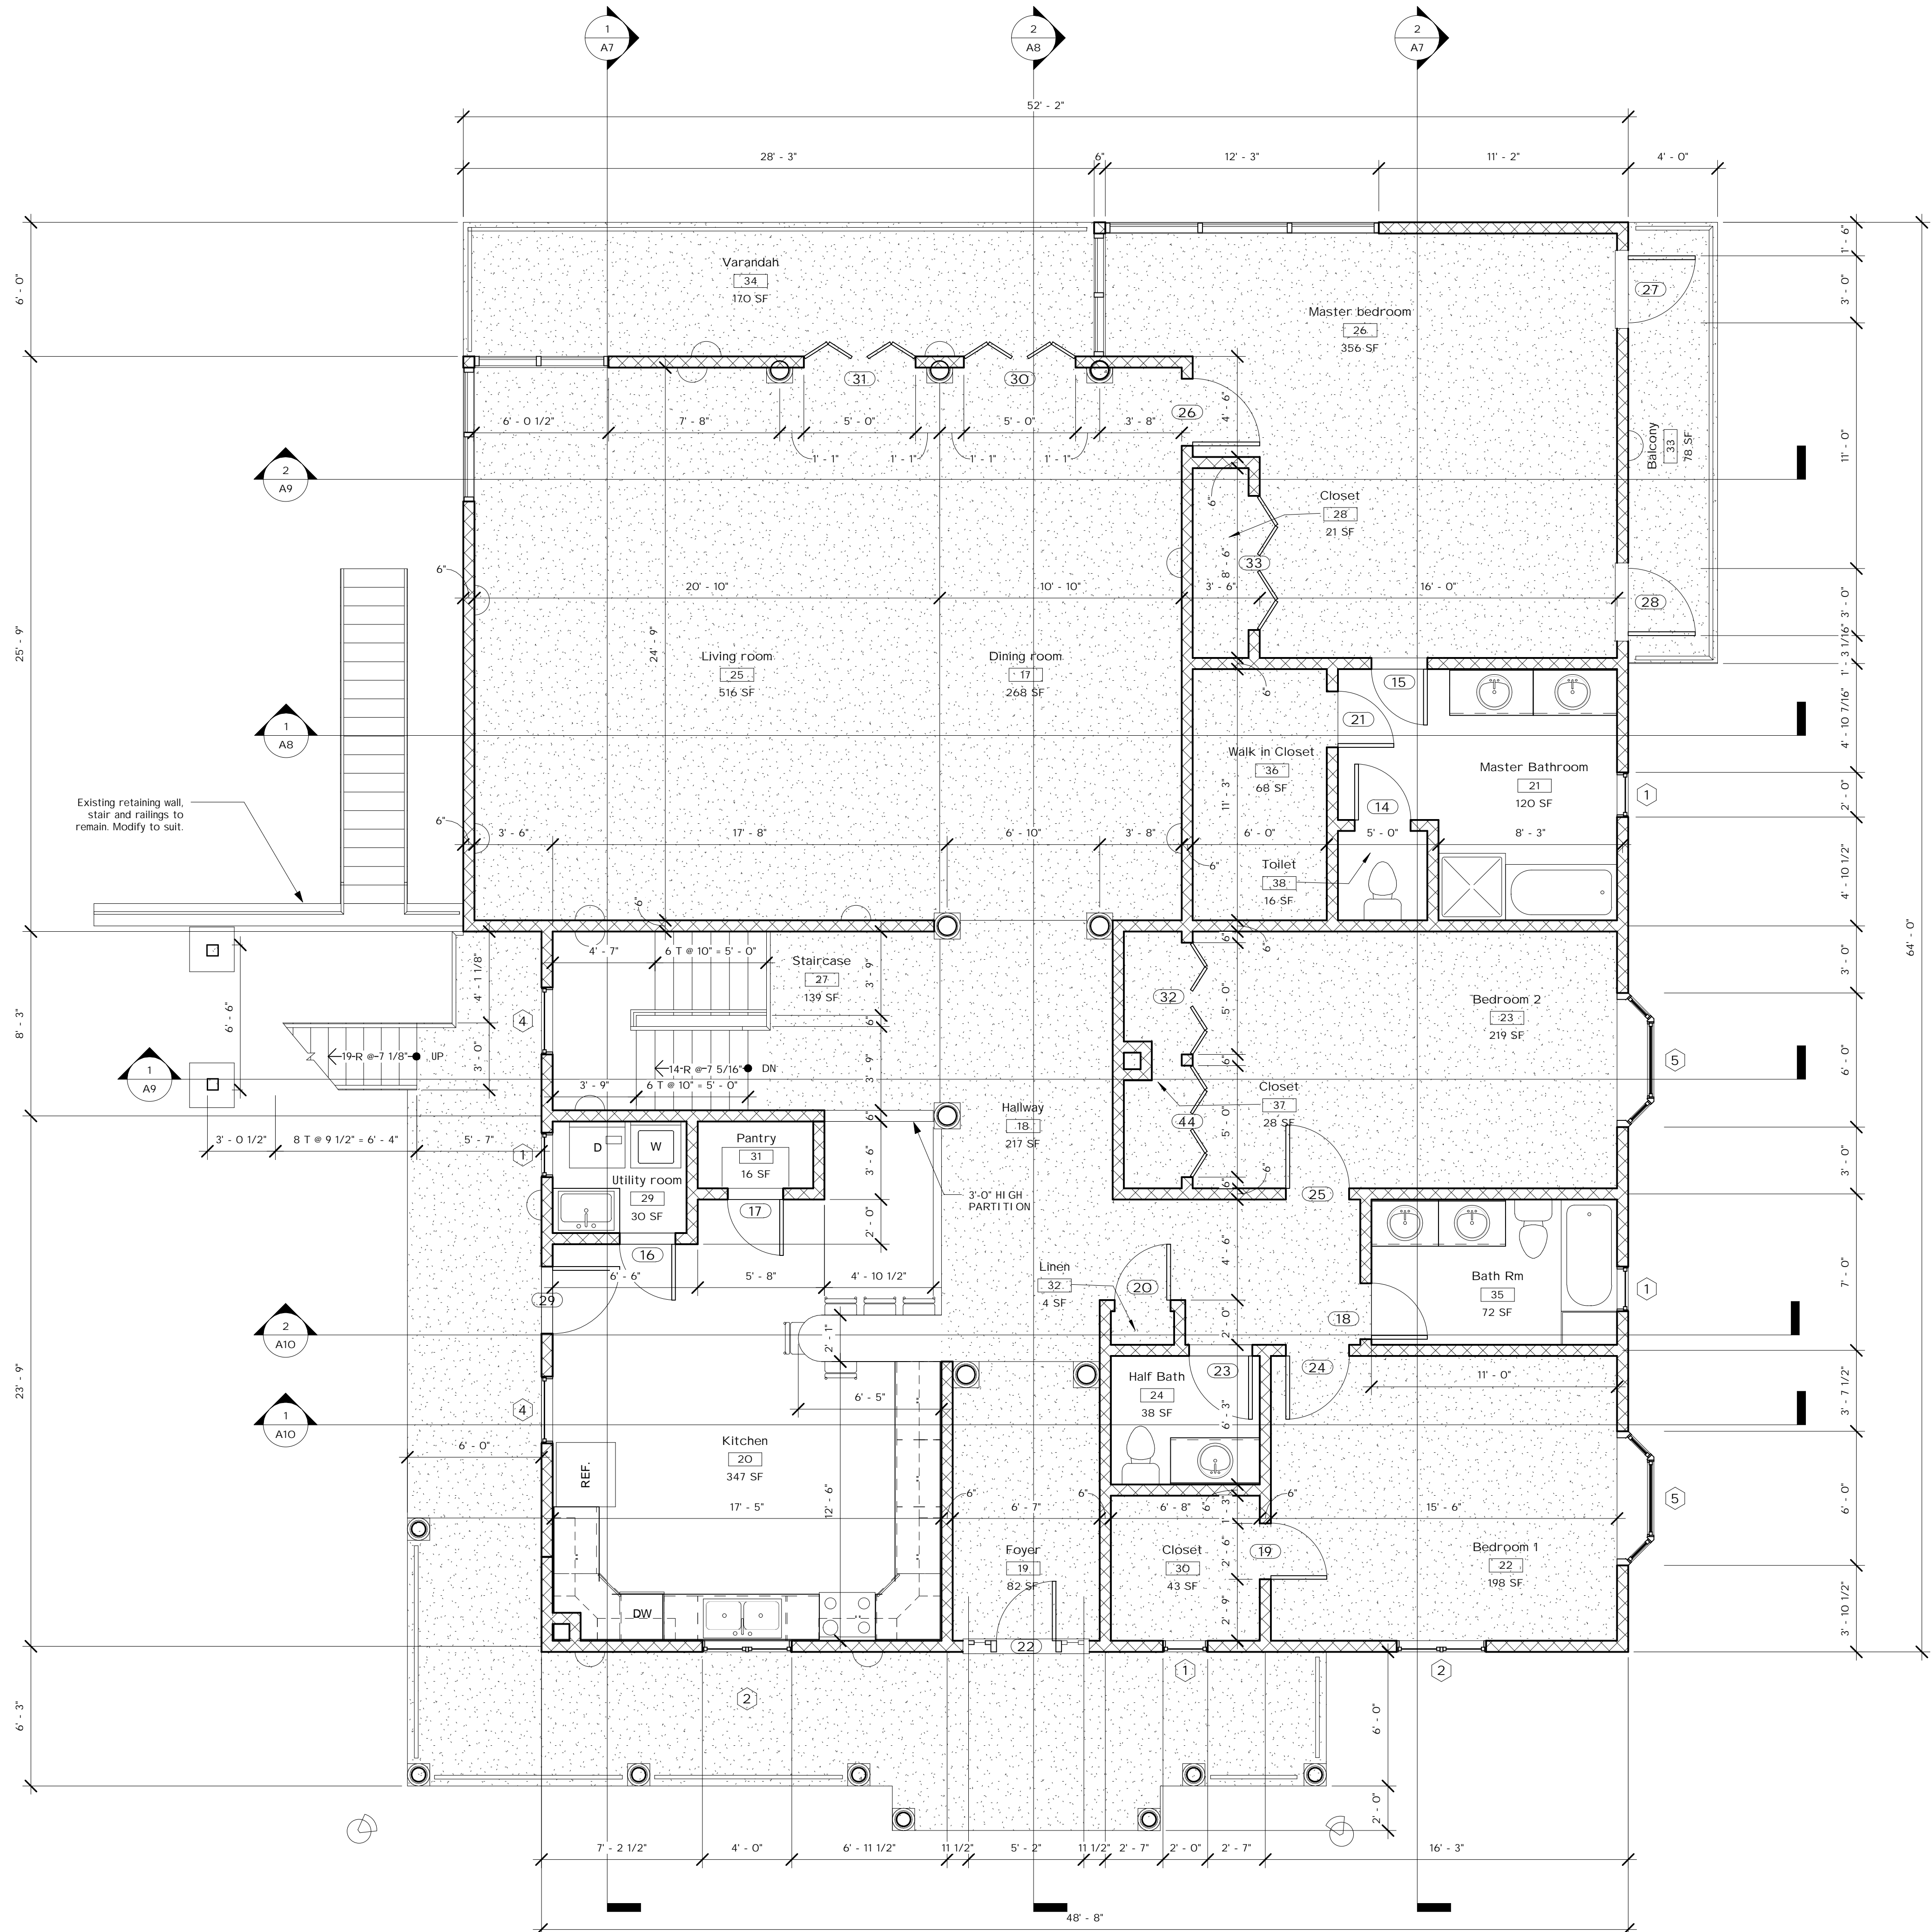

1 1st Floor
1/4" = 1'-0"

DISTRIBUTION & REVISION RECORDS			
NO	DATE	ISSUED TO	DESCRIPTION
1	7/6/06	Client	Final Submittal

PRECISION DRAFTING LLC
 357 WILDROSE AVE. BERGENFIELD NJ 07621
 (201) 501-0810 TEL (201) 385-1476 FAX


TITLE:
1st Floor Plan

PROJECT:
Lot 81

PROJECT ADDRESS:
Caribbean Development Grenada Ltd. - Grand Anse, St. George

CONTR.:
Grenada Contracting Co.

DWN BY EEB	CHK BY CL	JOB# 001	DWG.# A2
---------------	--------------	-------------	-------------

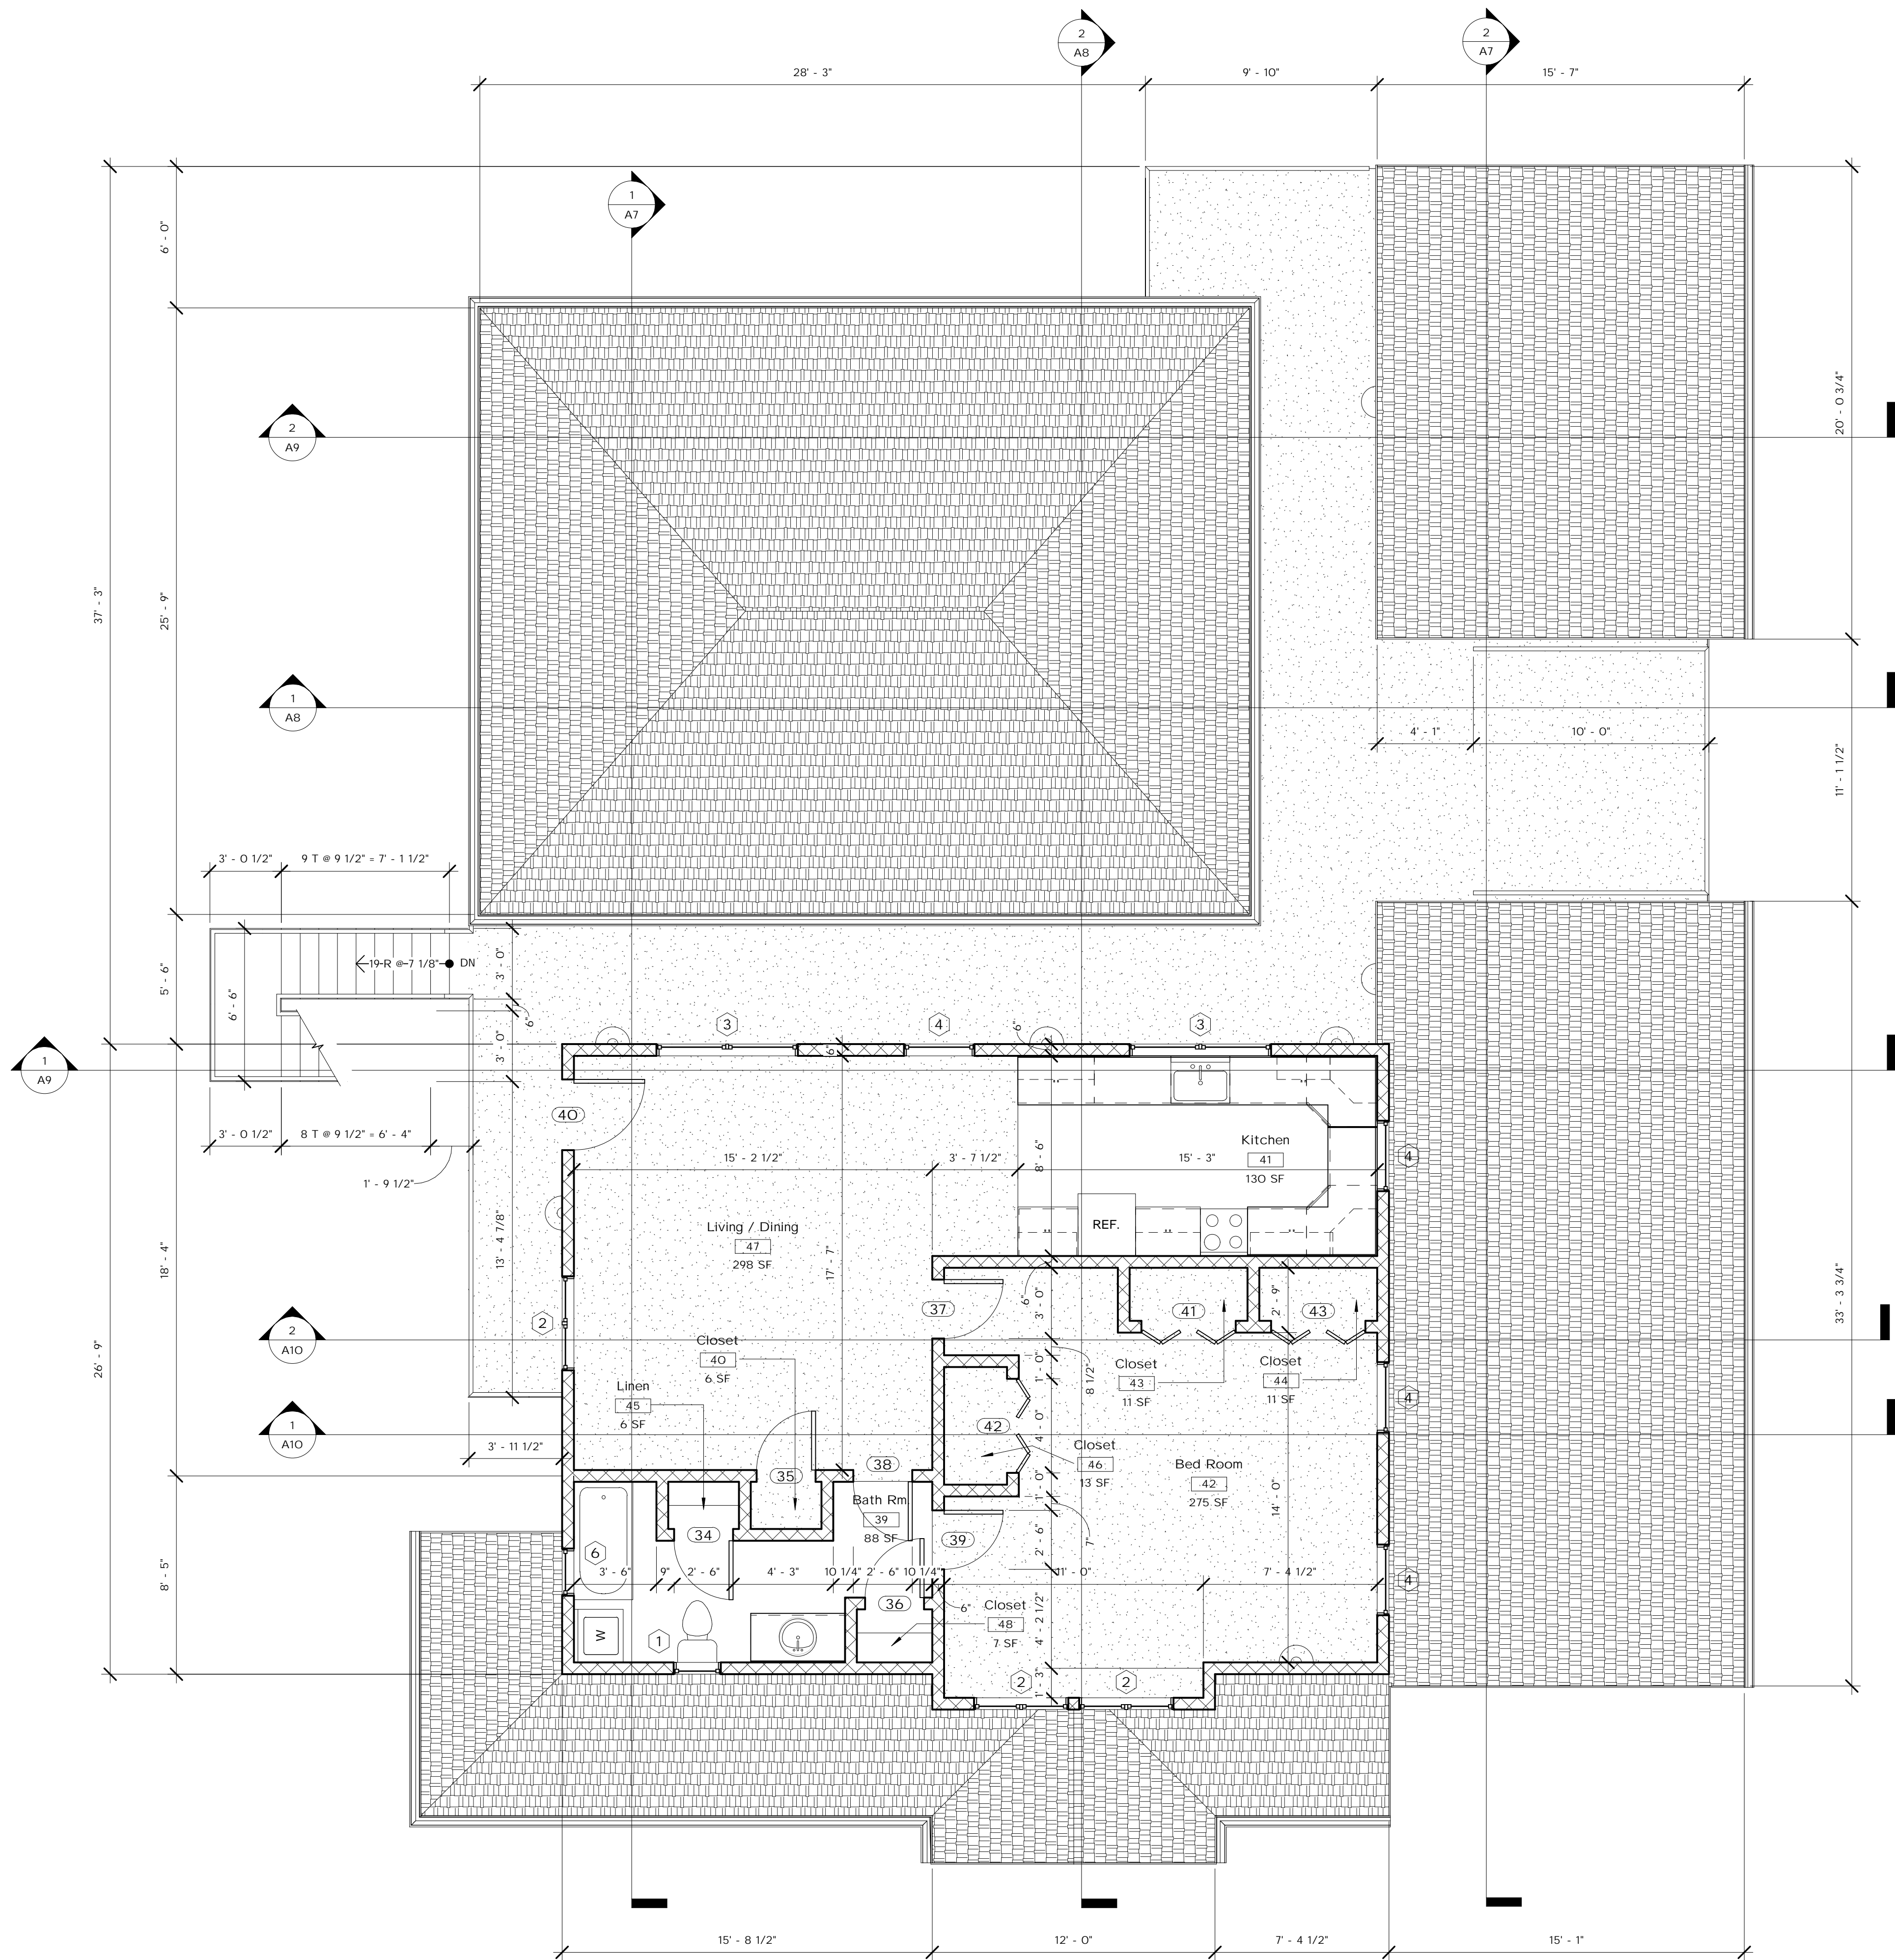

① 2nd Floor
1/4" = 1'-0"

DISTRIBUTION & REVISION RECORDS			
NO	DATE	ISSUED TO	DESCRIPTION
1	7/6/06	Client	Final Submittal

PRECISION DRAFTING LLC
 357 WILDROSE AVE. BERGENFIELD NJ 07621
 (201) 501-0810 TEL (201) 385-1476 FAX


TITLE:
2nd Floor Plan

PROJECT:
Lot 81

PROJECT ADDRESS:
Caribbean Development Grenada Ltd. - Grand Anse, St. George

CONTR.:
Grenada Contracting Co.

DWN BY EEB	CHK BY CL	JOB# 001	DWG.# A3
---------------	--------------	-------------	-------------

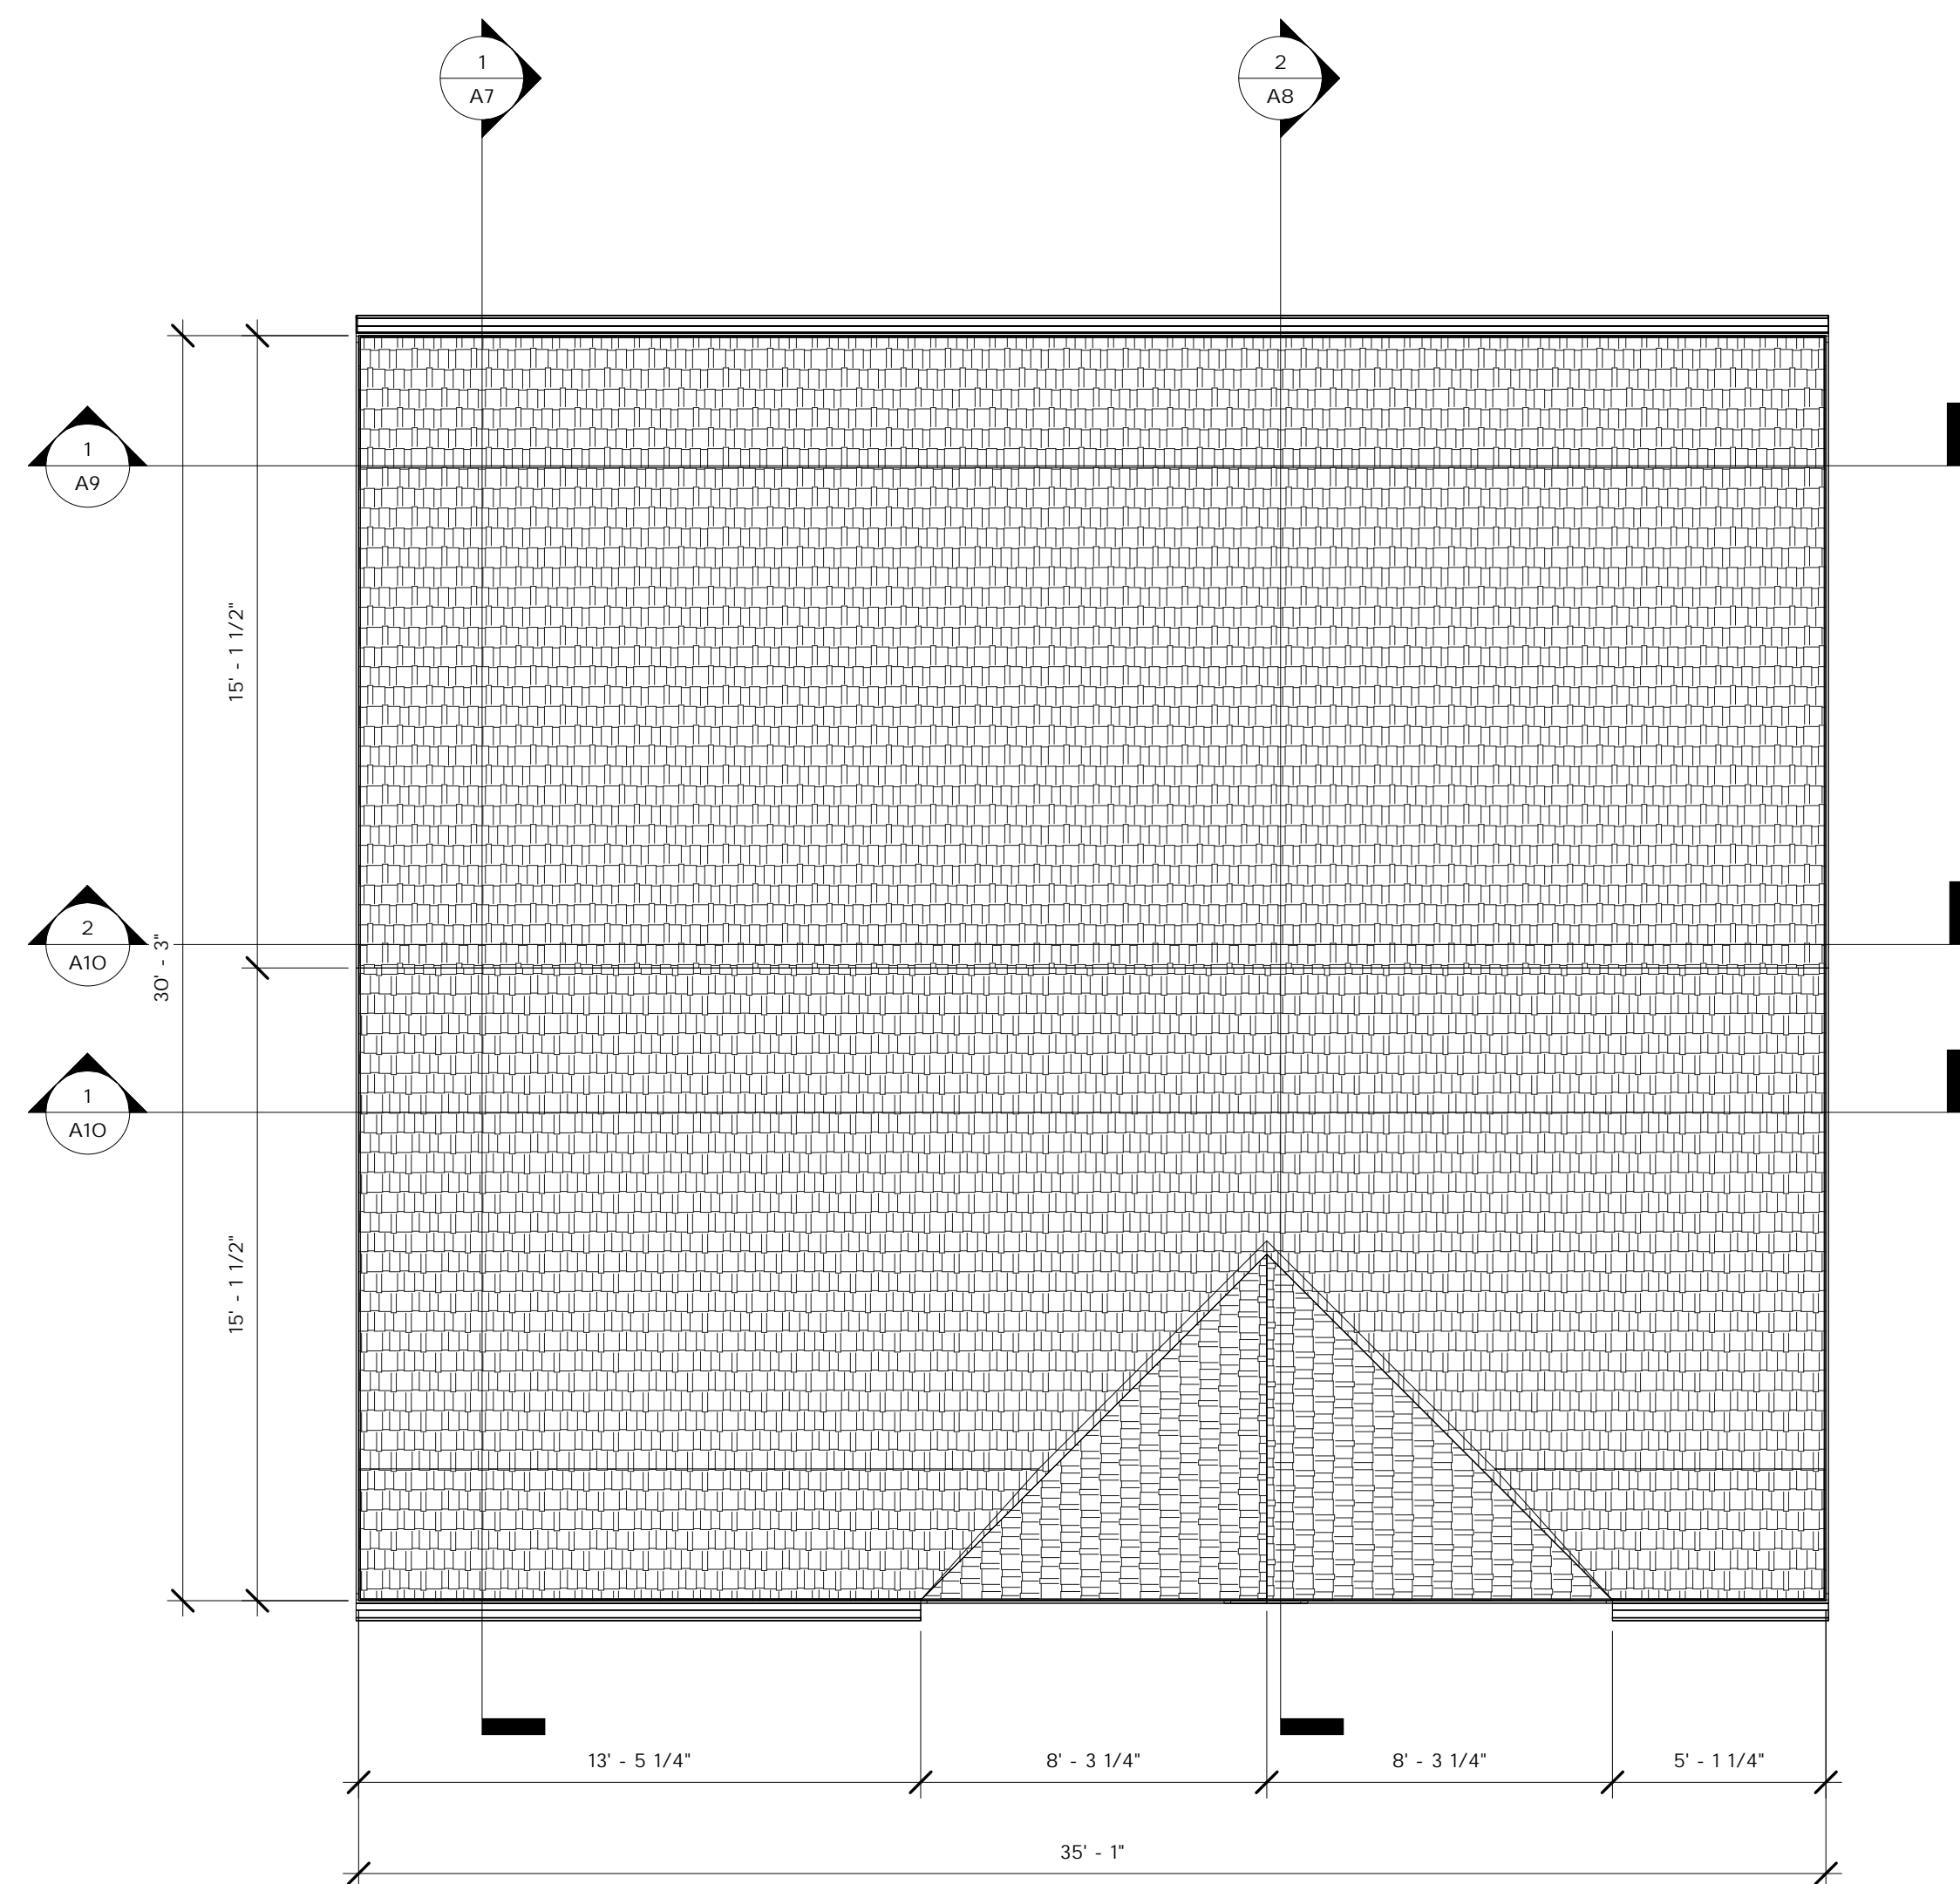

① Roof
 1/4" = 1'-0"

DISTRIBUTION & REVISION RECORDS			
NO	DATE	ISSUED TO	DESCRIPTION
1	7/6/06	Client	Final Submittal

PRECISION DRAFTING LLC
 357 WILDROSE AVE. BERGENFIELD NJ 07621
 (201) 501-0810 TEL (201) 385-1476 FAX



TITLE:
 Roof Plan

PROJECT:
 Lot 81

PROJECT ADDRESS:
 Caribbean Development Grenada Ltd. - Grand Anse, St. George

CONTR.:
 Grenada Contracting Co.

DWN BY EEB	CHK BY CL	JOB# 001	DWG.# A4
---------------	--------------	-------------	-------------

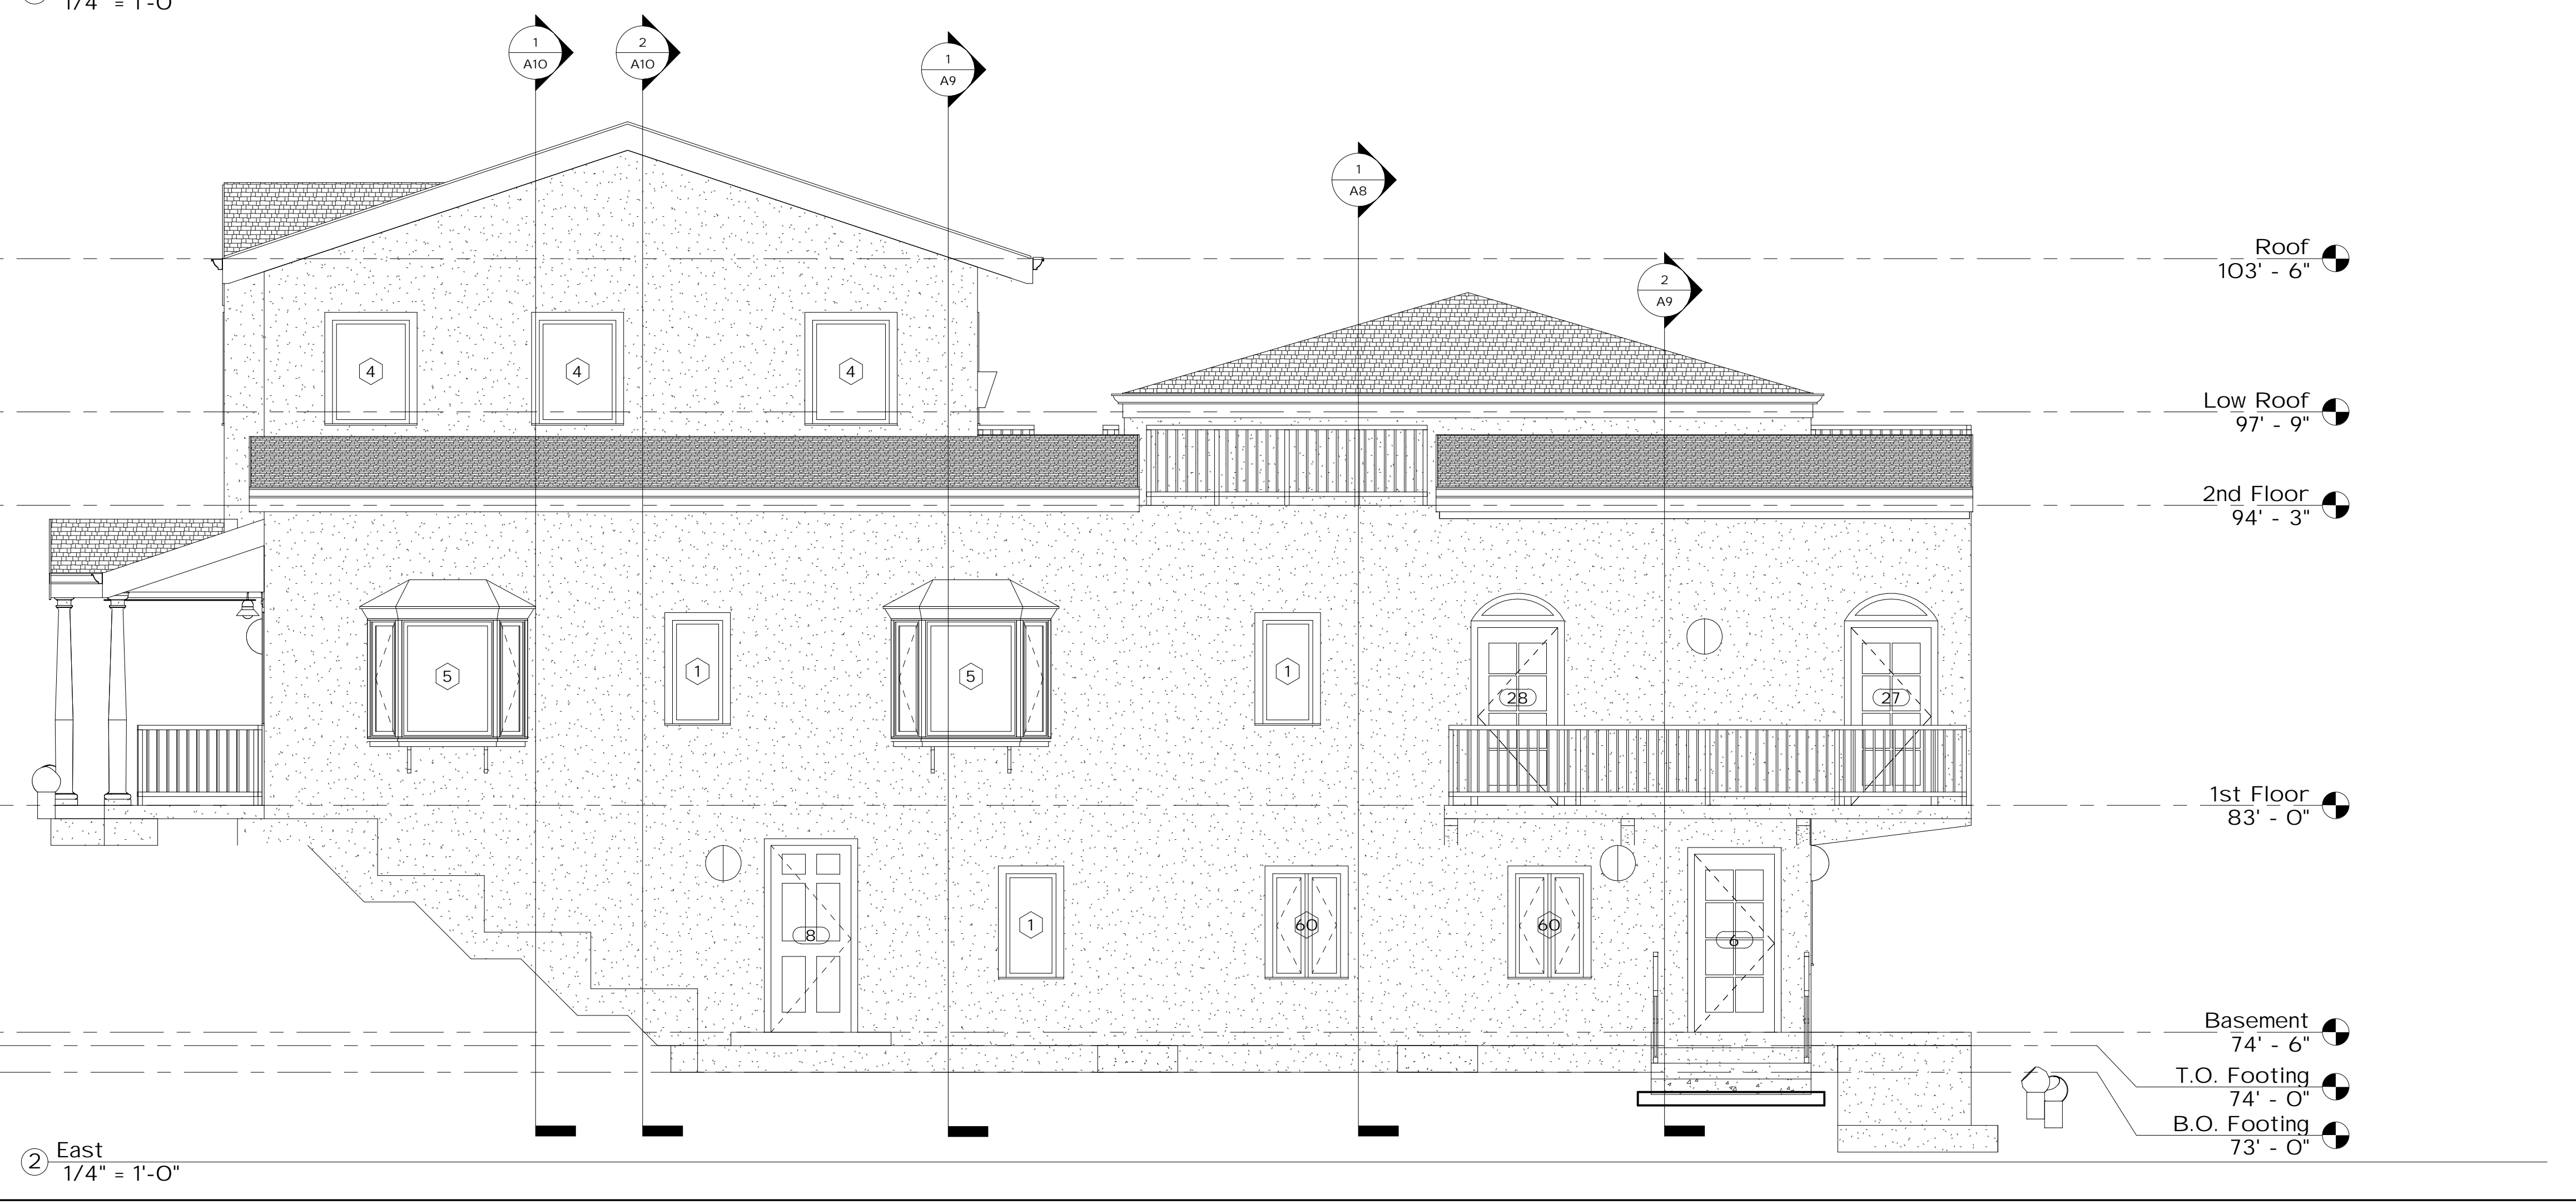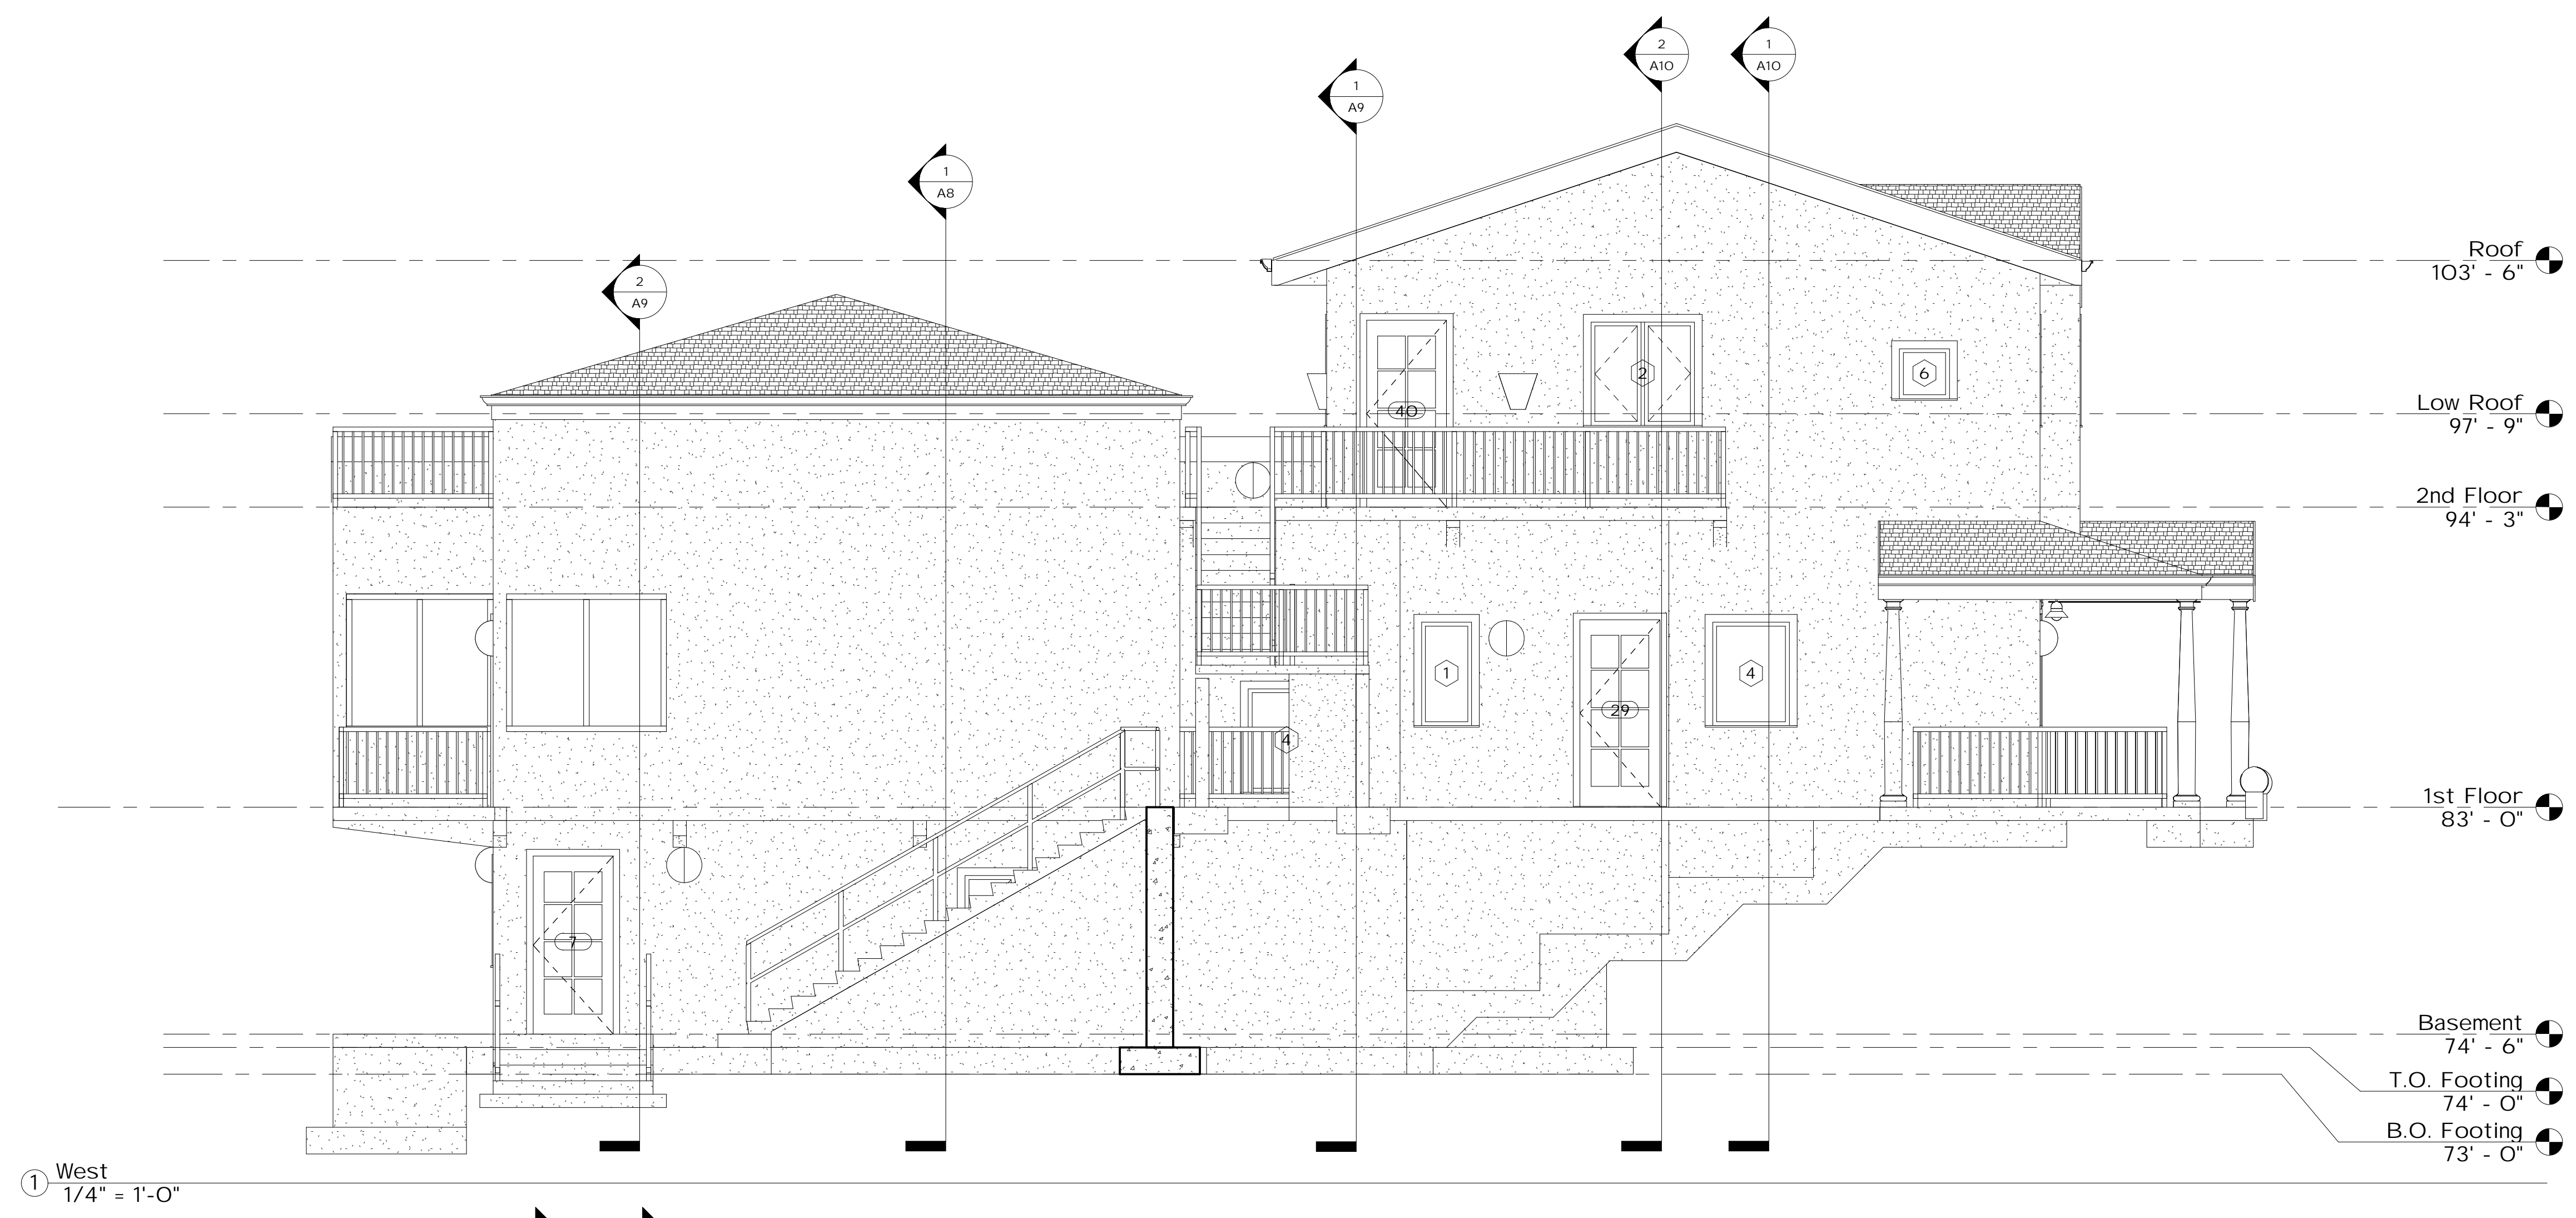

DISTRIBUTION & REVISION RECORDS			
NO	DATE	ISSUED TO	DESCRIPTION
1	7/6/06	Client	Final Submittal

PRECISION DRAFTING LLC
 357 WILDROSE AVE. BERGENFIELD NJ 07621
 (201) 501-0810 TEL (201) 385-1476 FAX

TITLE:
East & West Elevations

PROJECT:
Lot 81

PROJECT ADDRESS:
Caribbean Development Grenada Ltd. - Grand Anse, St. George

CONTR.:
Grenada Contracting Co.

DWN BY EEB	CHK BY CL	JOB# 001	DWG.# A5
---------------	--------------	-------------	-------------



① North
1/4" = 1'-0"



② South
1/4" = 1'-0"

DISTRIBUTION & REVISION RECORDS			
NO	DATE	ISSUED TO	DESCRIPTION
1	7/6/06	Client	Final Submittal

PRECISION DRAFTING LLC
 357 WILDROSE AVE. BERGENFIELD NJ 07621
 (201) 501-0810 TEL (201) 385-1476 FAX


TITLE:
North & South Elevations

PROJECT:
Lot 81

PROJECT ADDRESS:
Caribbean Development Grenada Ltd. - Grand Anse, St. George

CONTR.:
Grenada Contracting Co.

DWN BY EEB	CHK BY CL	JOB# 001	DWG.# A6
---------------	--------------	-------------	-------------

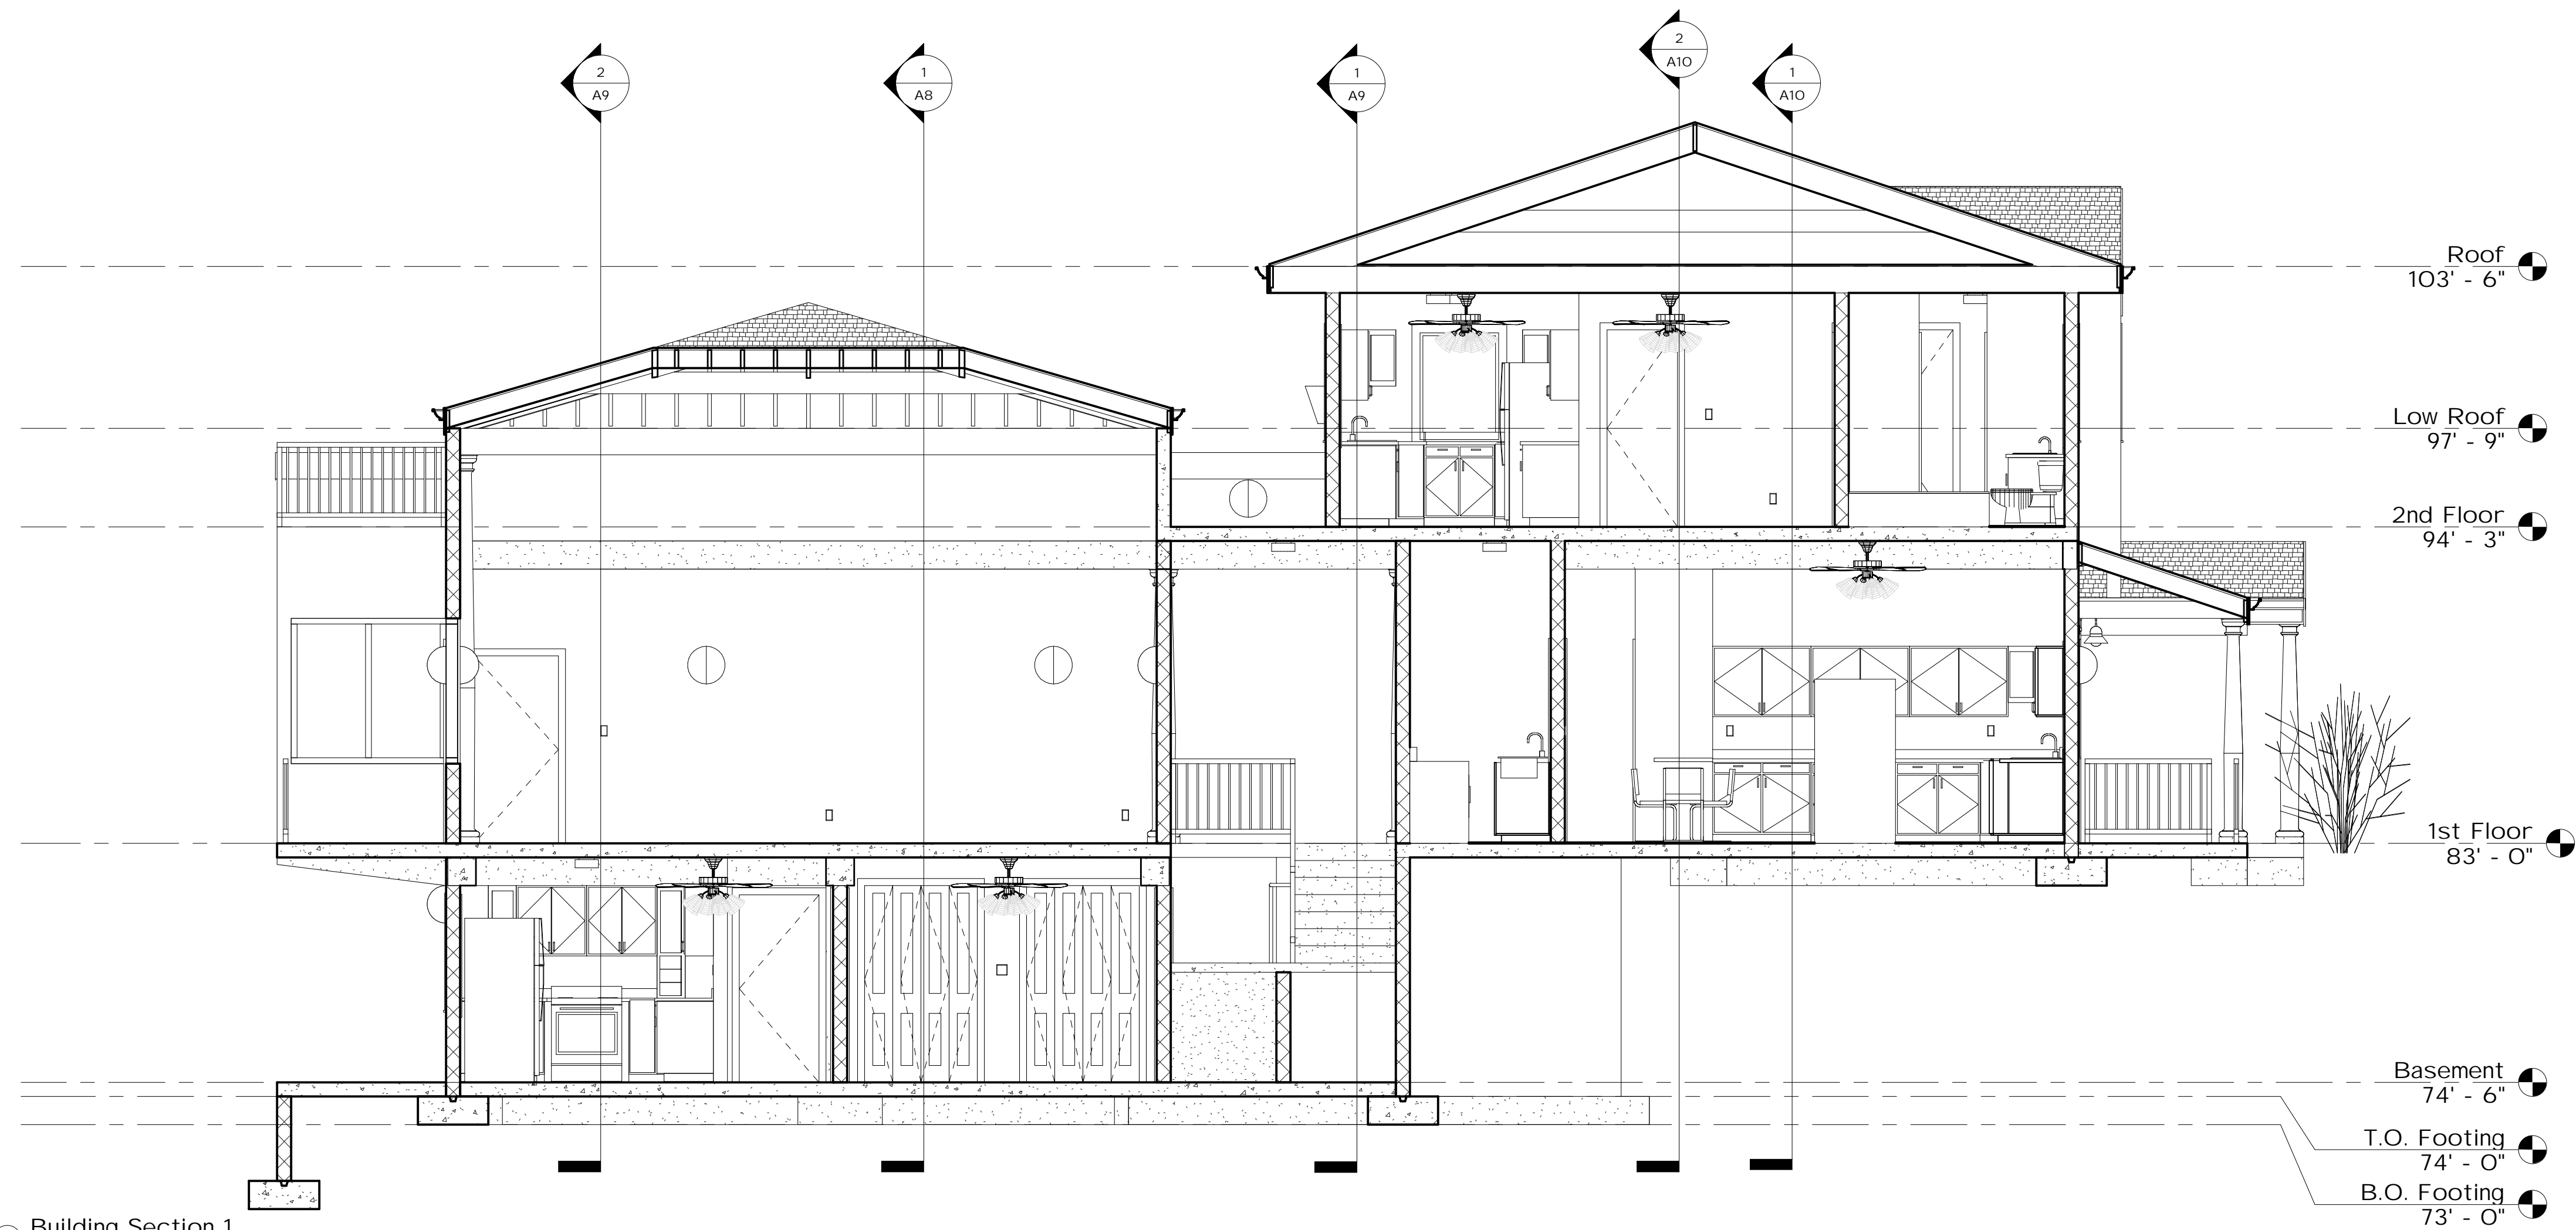

① Building Section 1
1/4" = 1'-0"



② Building Section 2
1/4" = 1'-0"

DISTRIBUTION & REVISION RECORDS			
NO	DATE	ISSUED TO	DESCRIPTION
1	7/6/06	Client	Final Submittal

PRECISION DRAFTING LLC
 357 WILDROSE AVE. BERGENFIELD NJ 07621
 (201) 501-0810 TEL (201) 385-1476 FAX


TITLE:
Building Sections

PROJECT:
Lot 81


PROJECT ADDRESS:
Caribbean Development Grenada Ltd. - Grand Anse, St. George

CONTR.:
Grenada Contracting Co.

DWN BY EEB	CHK BY CL	JOB# 001	DWG.# A7
---------------	--------------	-------------	-------------

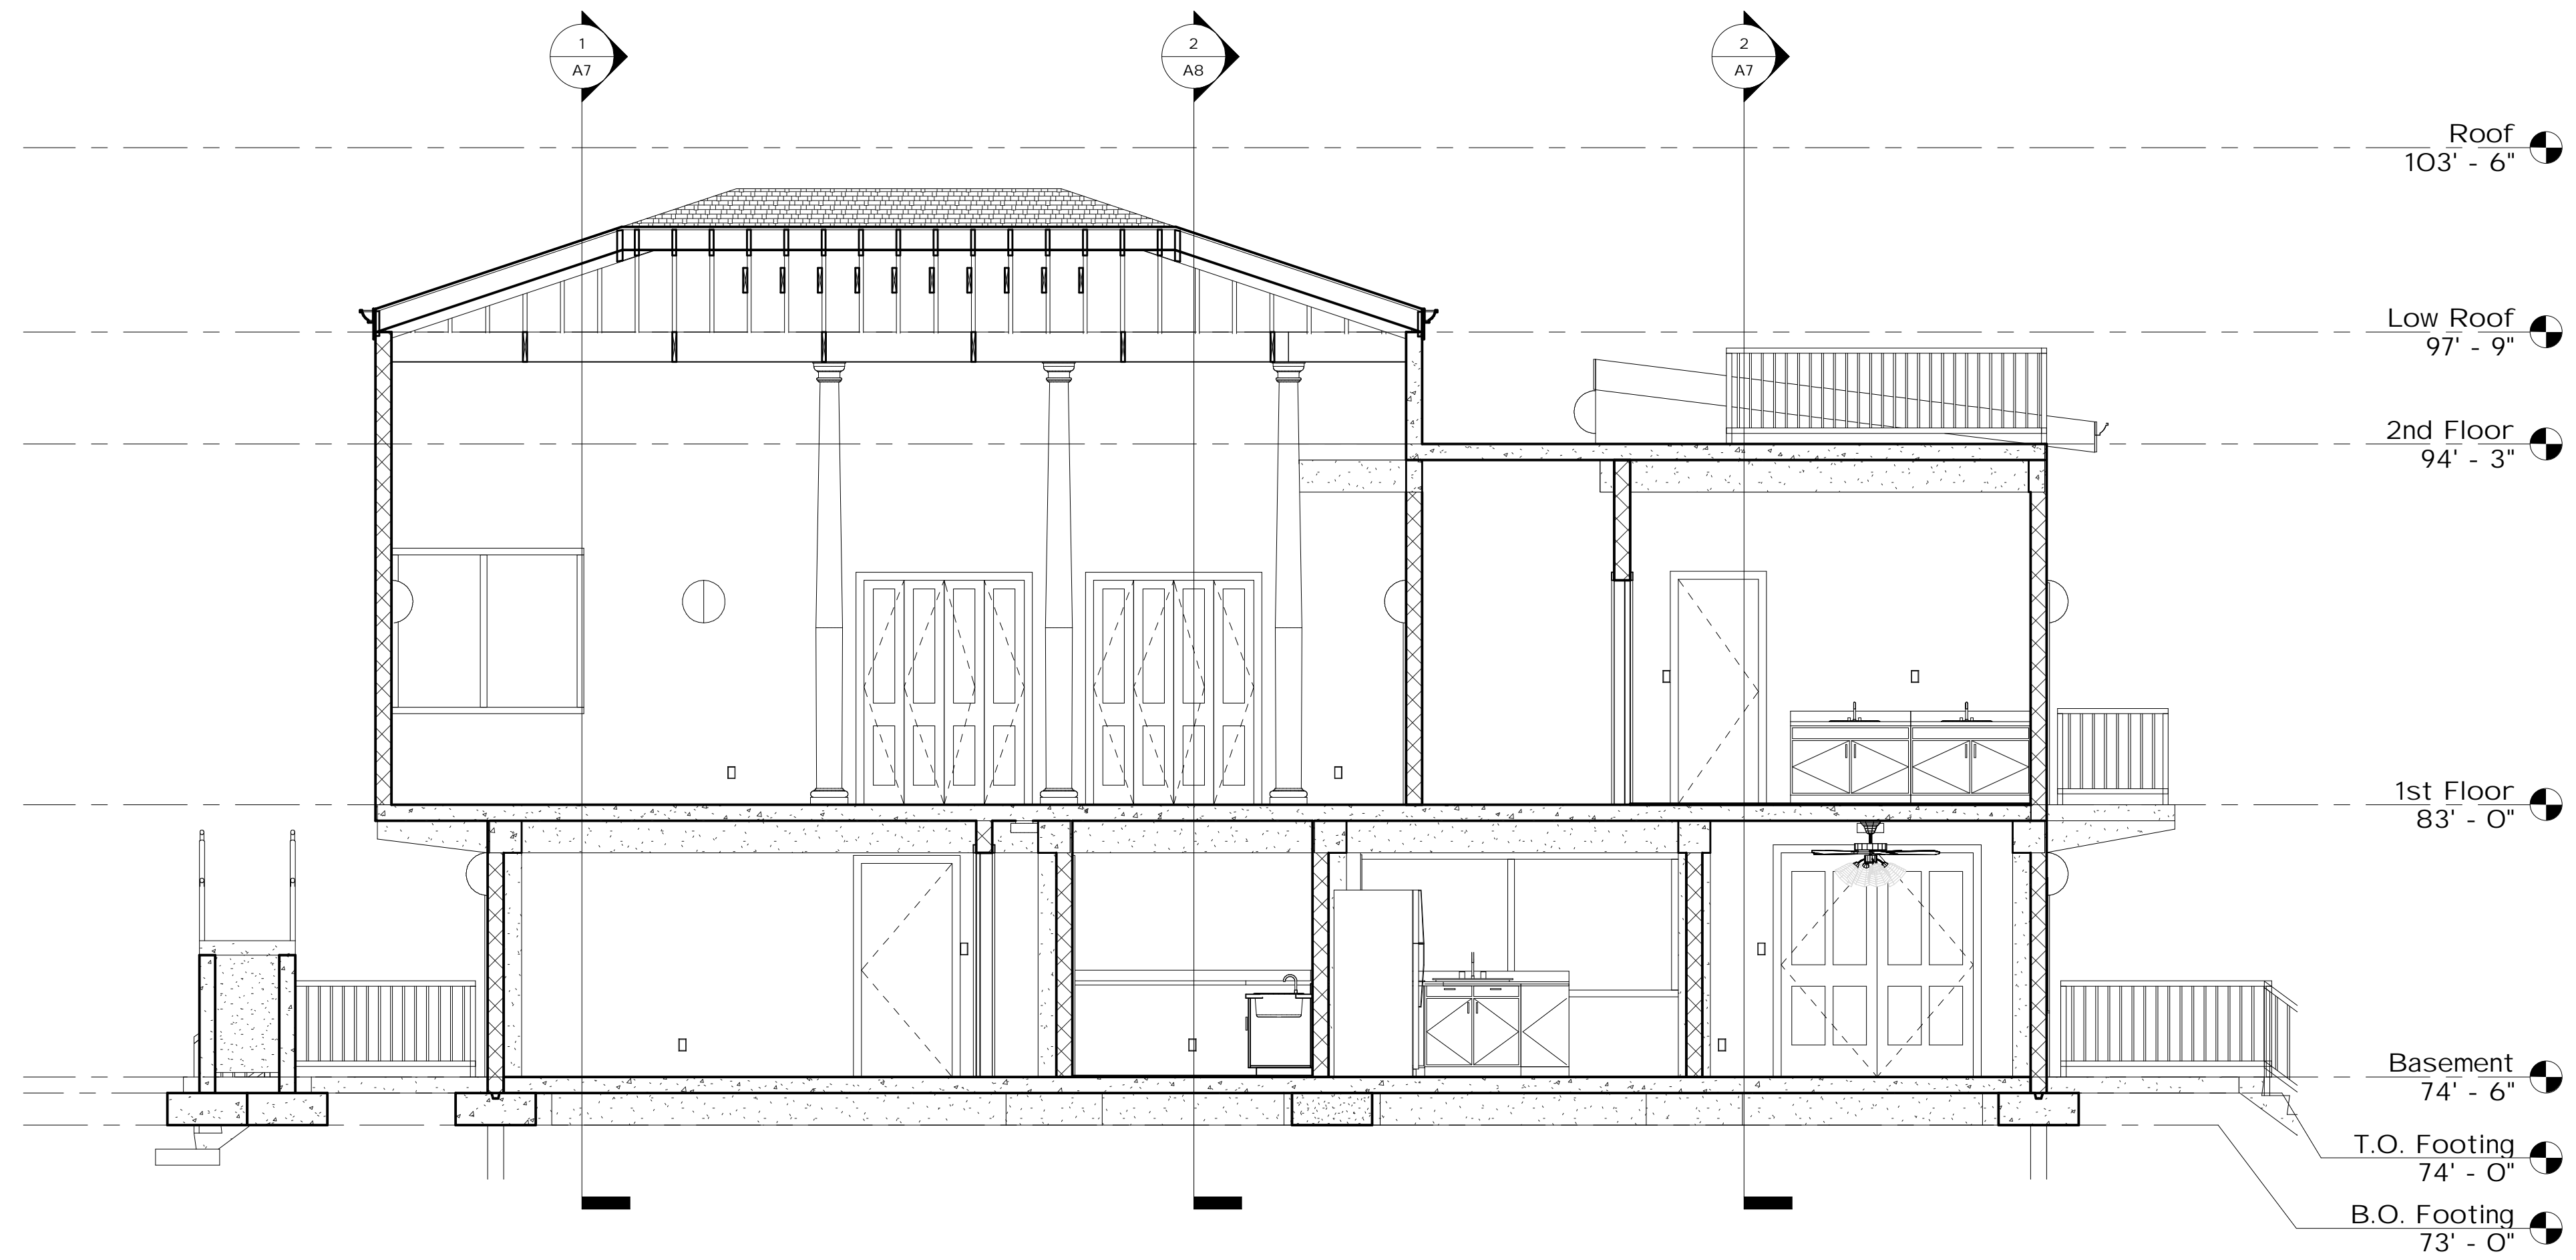

① Building Section 3
1/4" = 1'-0"

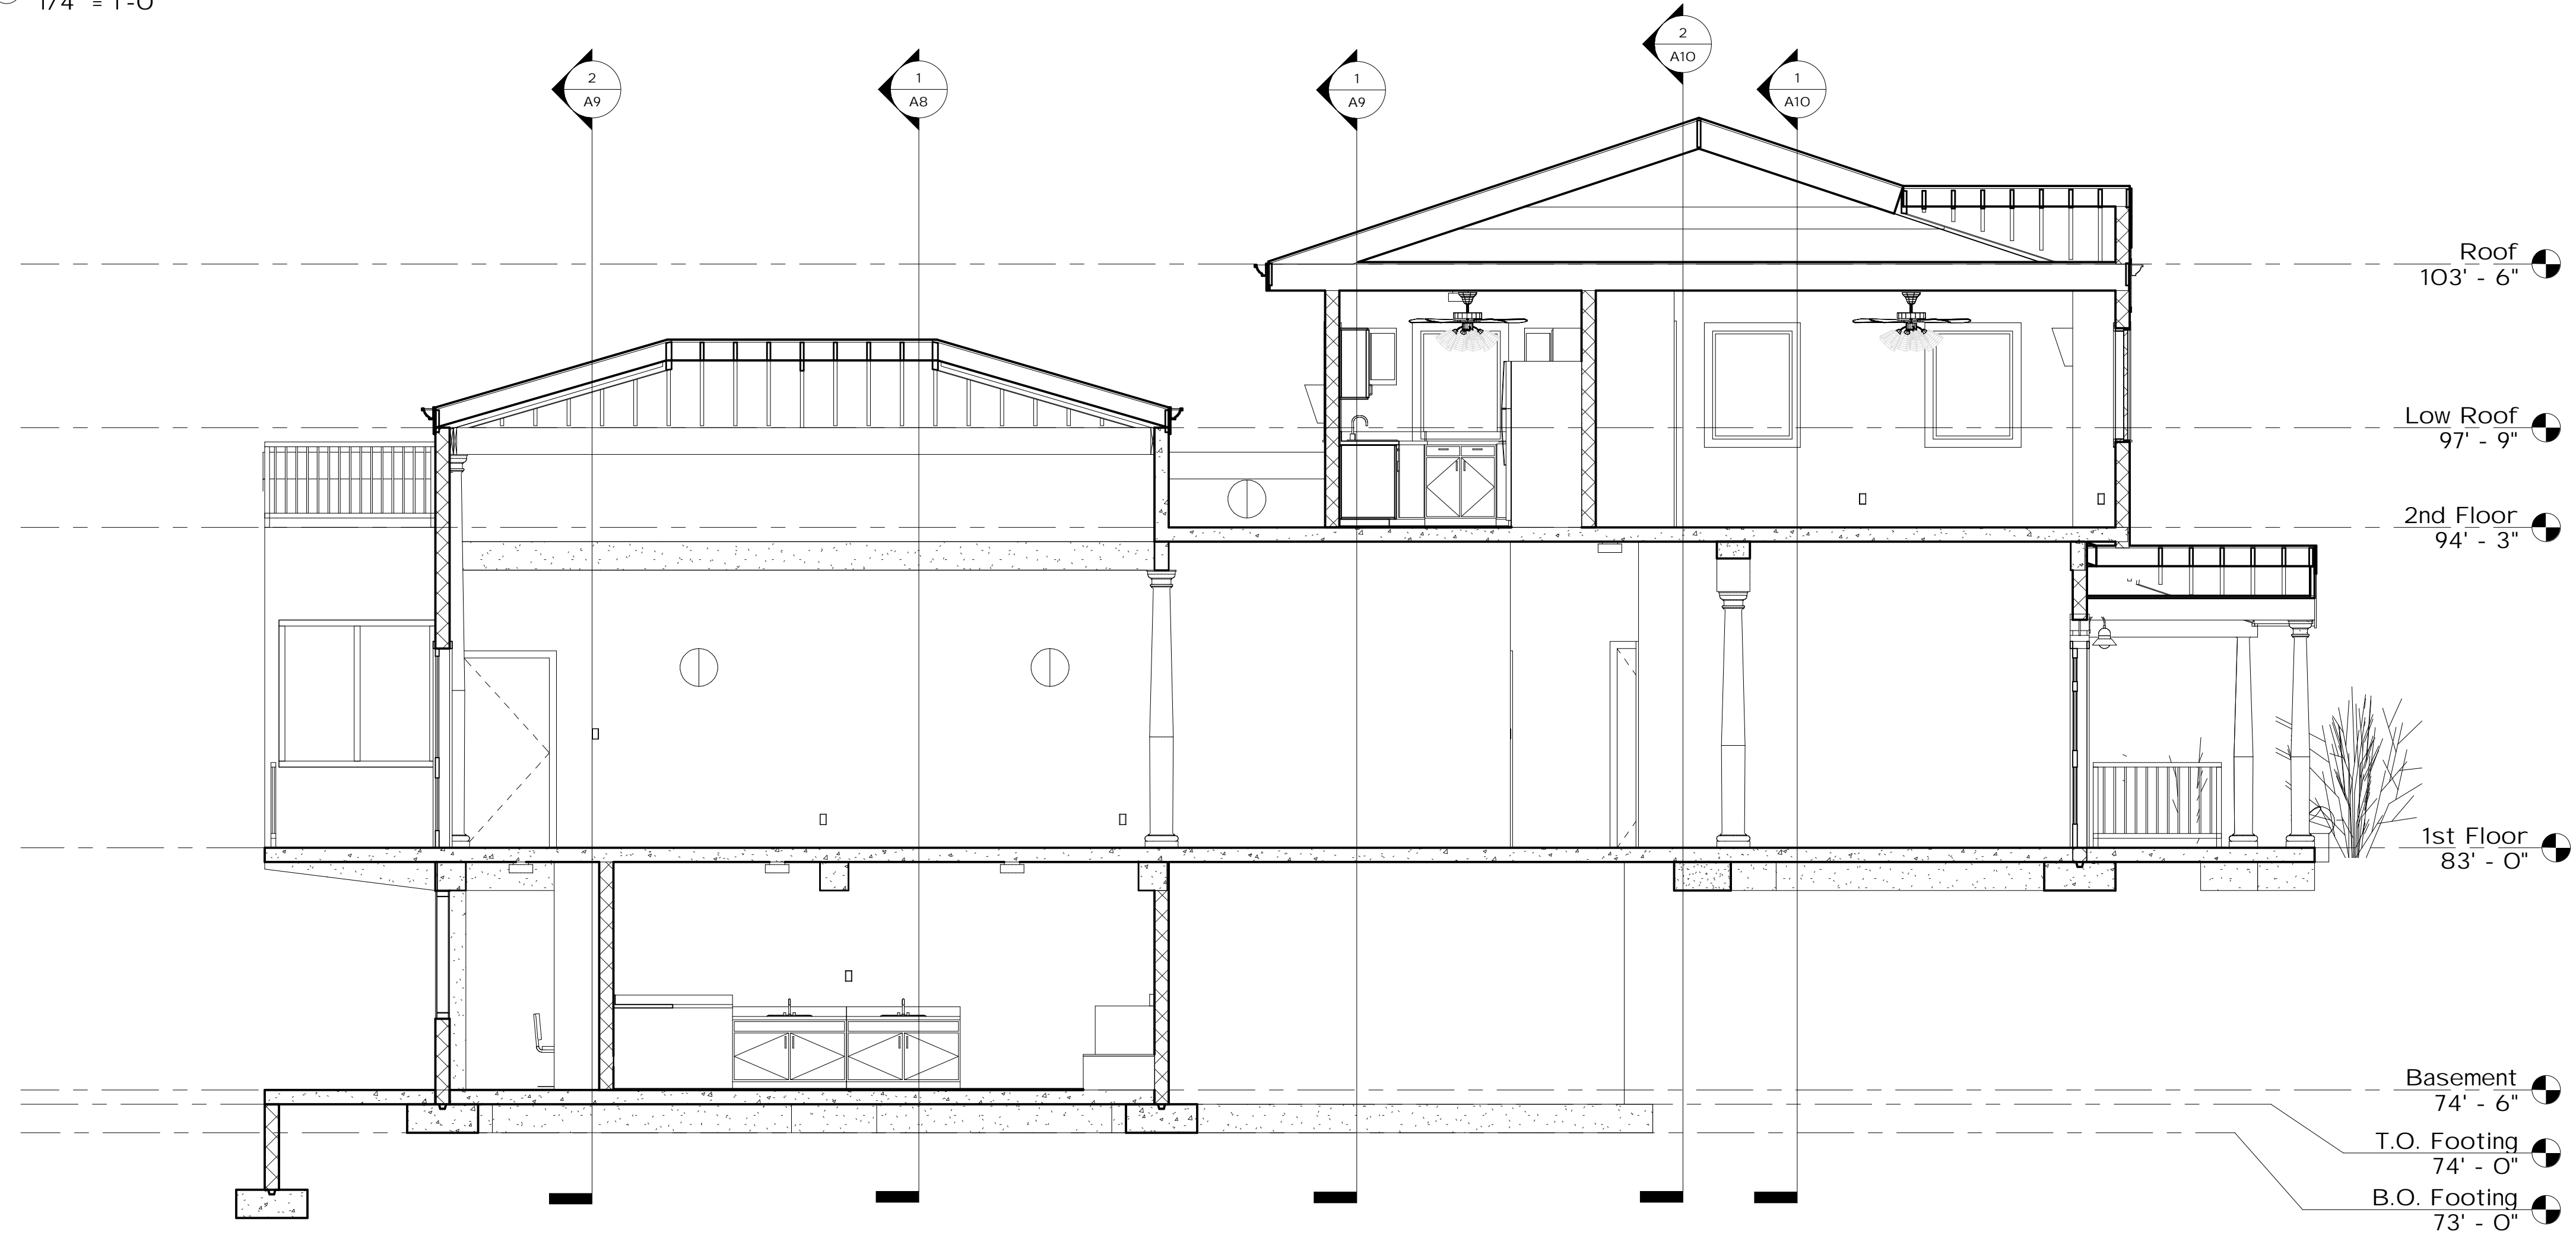

② Building Section 4
1/4" = 1'-0"

DISTRIBUTION & REVISION RECORDS			
NO	DATE	ISSUED TO	DESCRIPTION
1	7/6/06	Client	Final Submittal

PRECISION DRAFTING LLC
 357 WILDROSE AVE. BERGENFIELD NJ 07621
 (201) 501-0810 TEL (201) 385-1476 FAX


TITLE:
 Building Sections

PROJECT:
 Lot 81


PROJECT ADDRESS:
 Caribbean Development Grenada Ltd. - Grand Anse, St. George

CONTR.:
 Grenada Contracting Co.

DWN BY EEB	CHK BY CL	JOB# 001	DWG.# A8
---------------	--------------	-------------	-------------

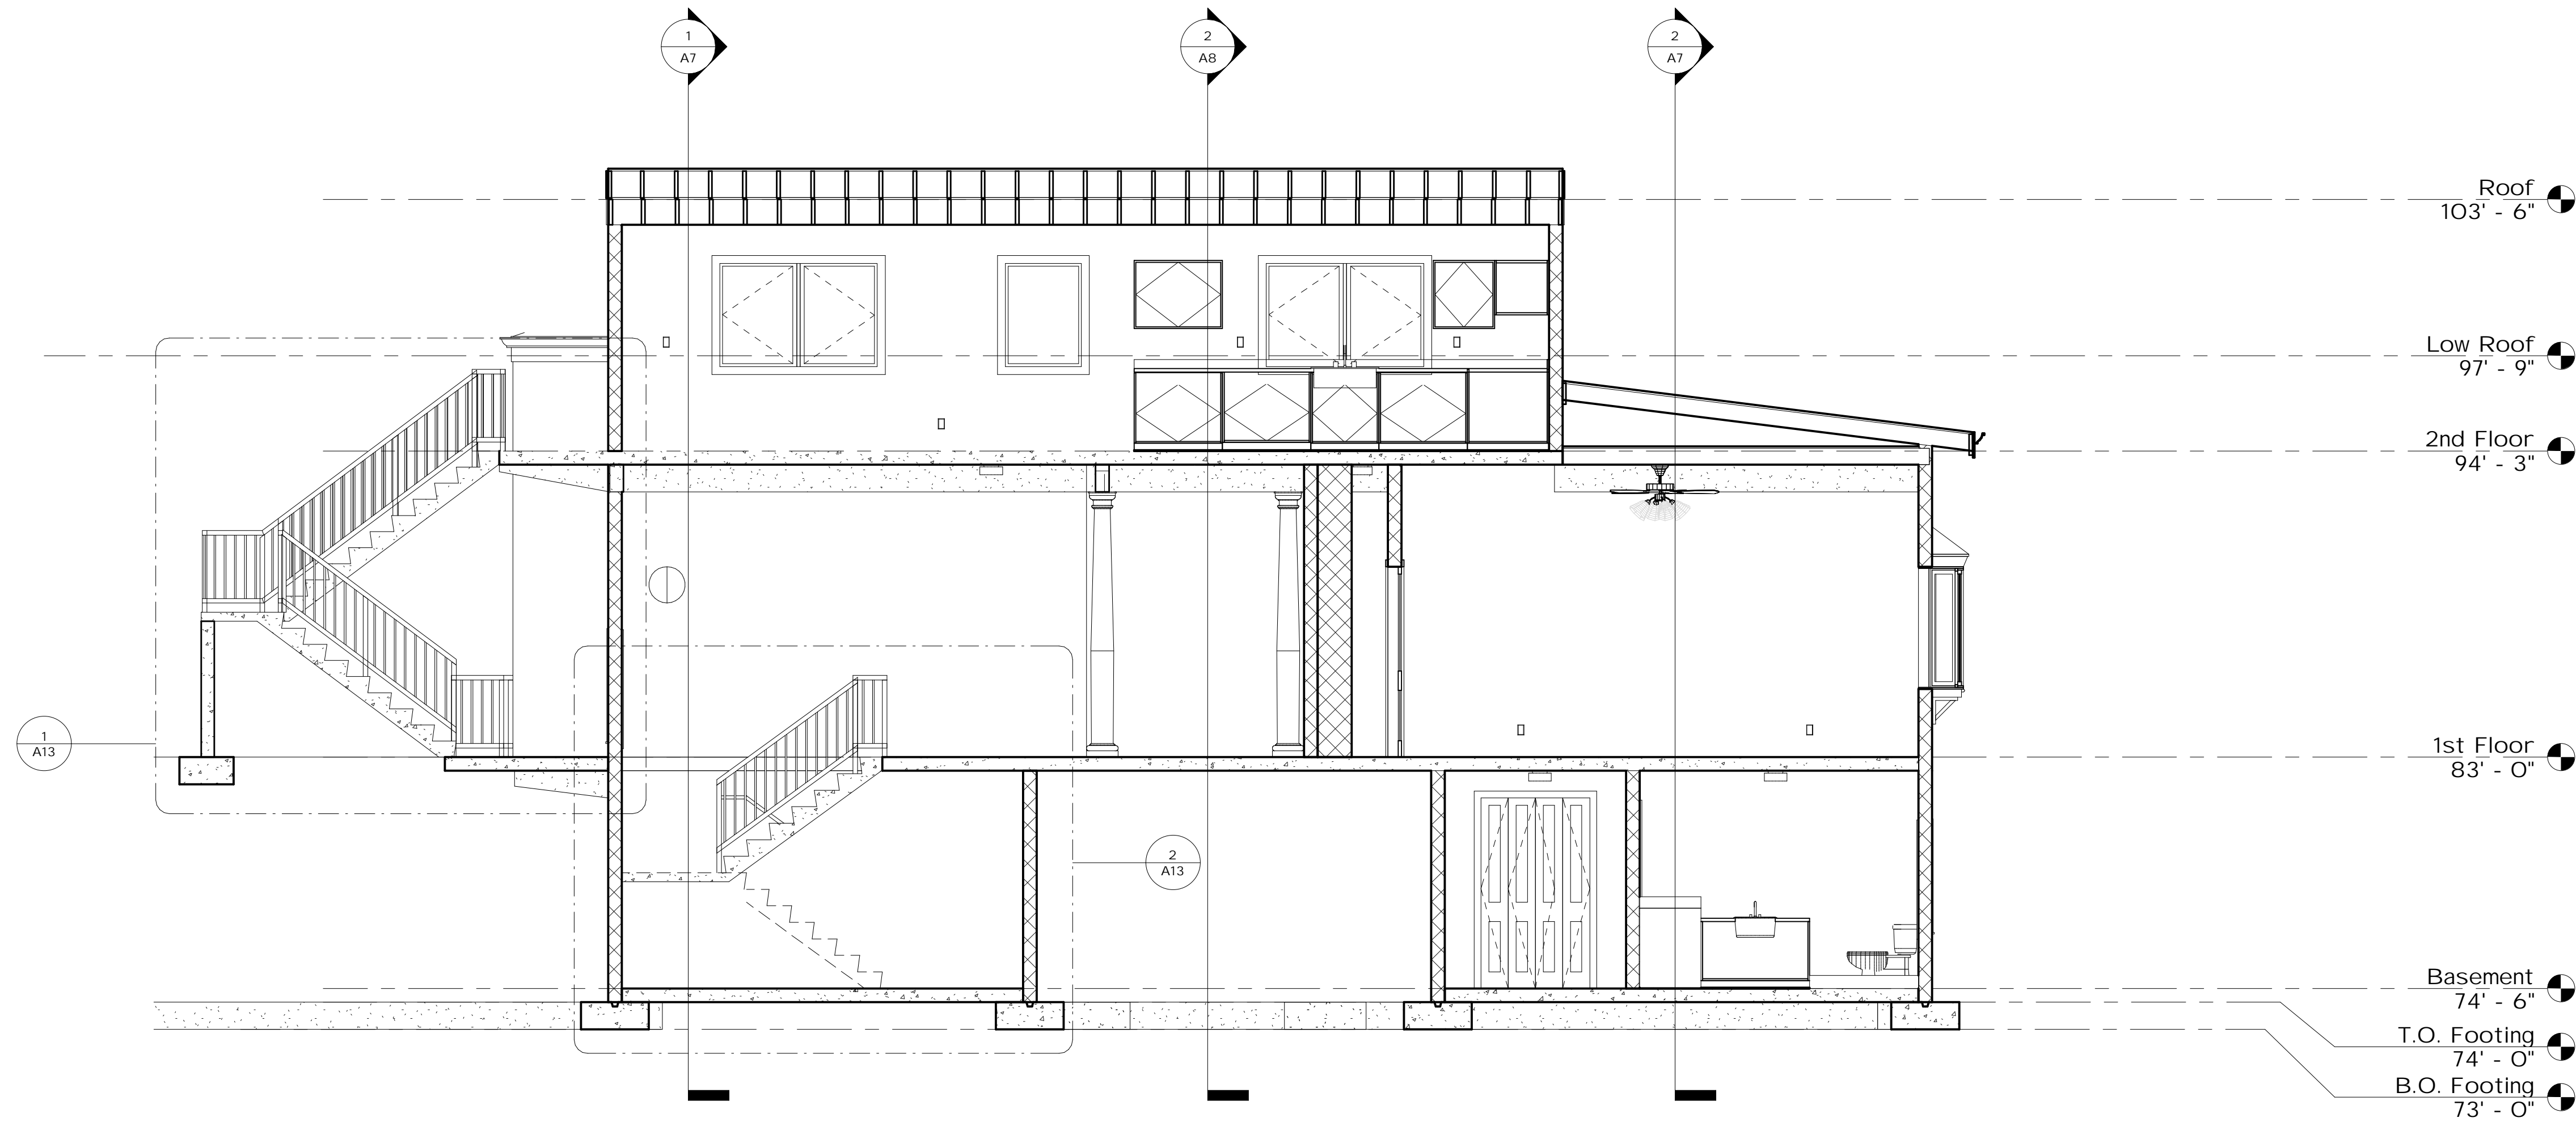


① Building Section 5
1/4" = 1'-0"

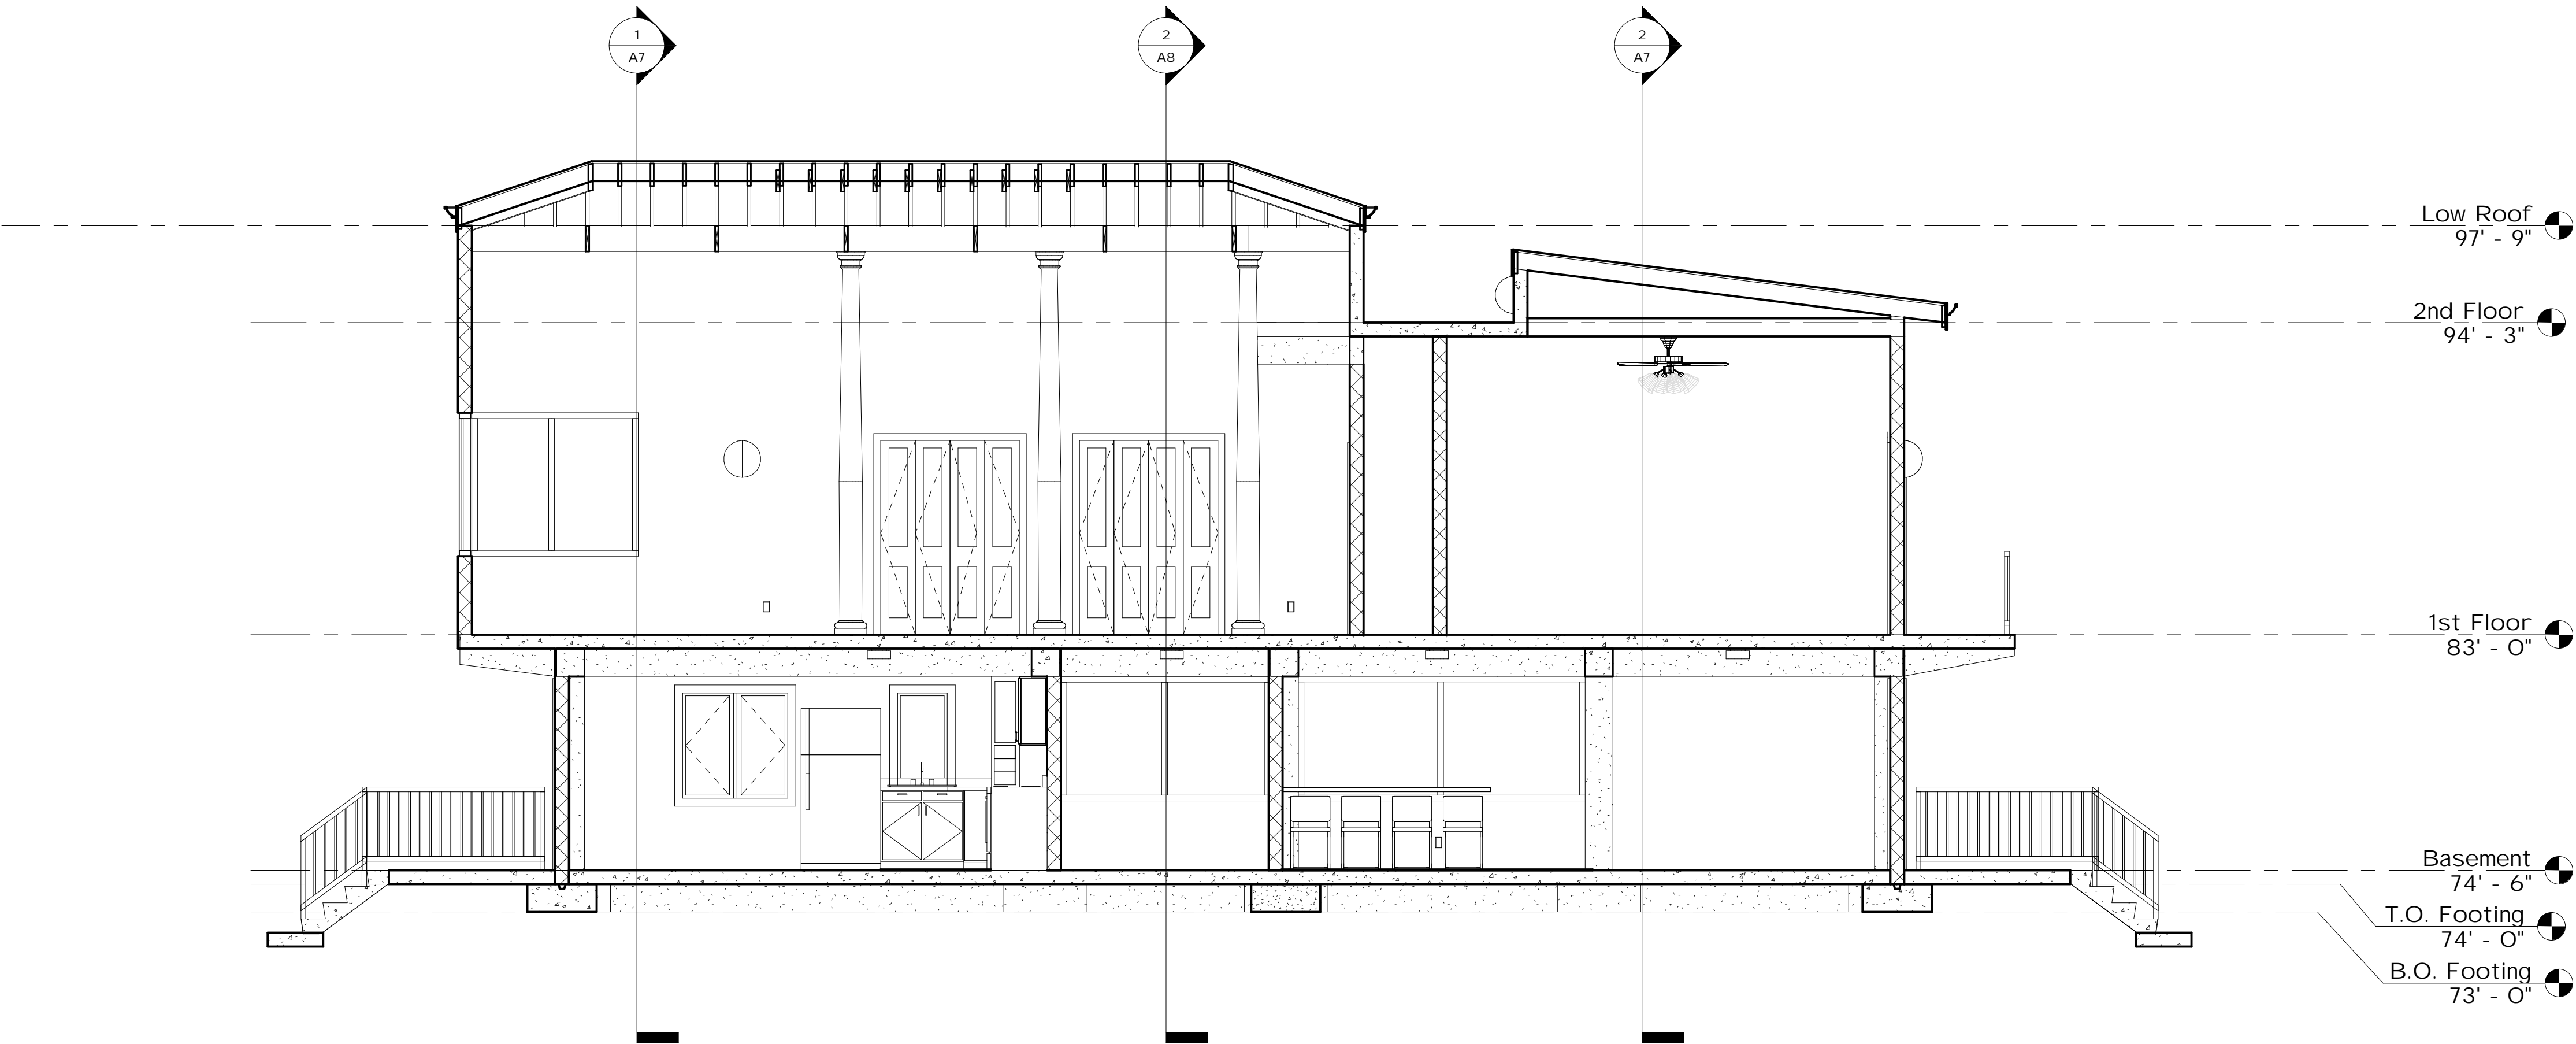


② Building Section 6
1/4" = 1'-0"

DISTRIBUTION & REVISION RECORDS			
NO	DATE	ISSUED TO	DESCRIPTION
1	7/6/06	Client	Final Submittal

<p>PRECISION DRAFTING LLC 357 WILDROSE AVE. BERGENFIELD NJ 07621 (201) 501-0810 TEL (201) 385-1476 FAX</p>			
<p>TITLE: Building Sections</p>			
<p>PROJECT: Lot 81</p>			
<p>PROJECT ADDRESS: Caribbean Development Grenada Ltd. - Grand Anse, St. George</p>			
<p>CONTR.: Grenada Contracting Co.</p>			
DWN BY EEB	CHK BY CL	JOB# 001	DWG.# A9

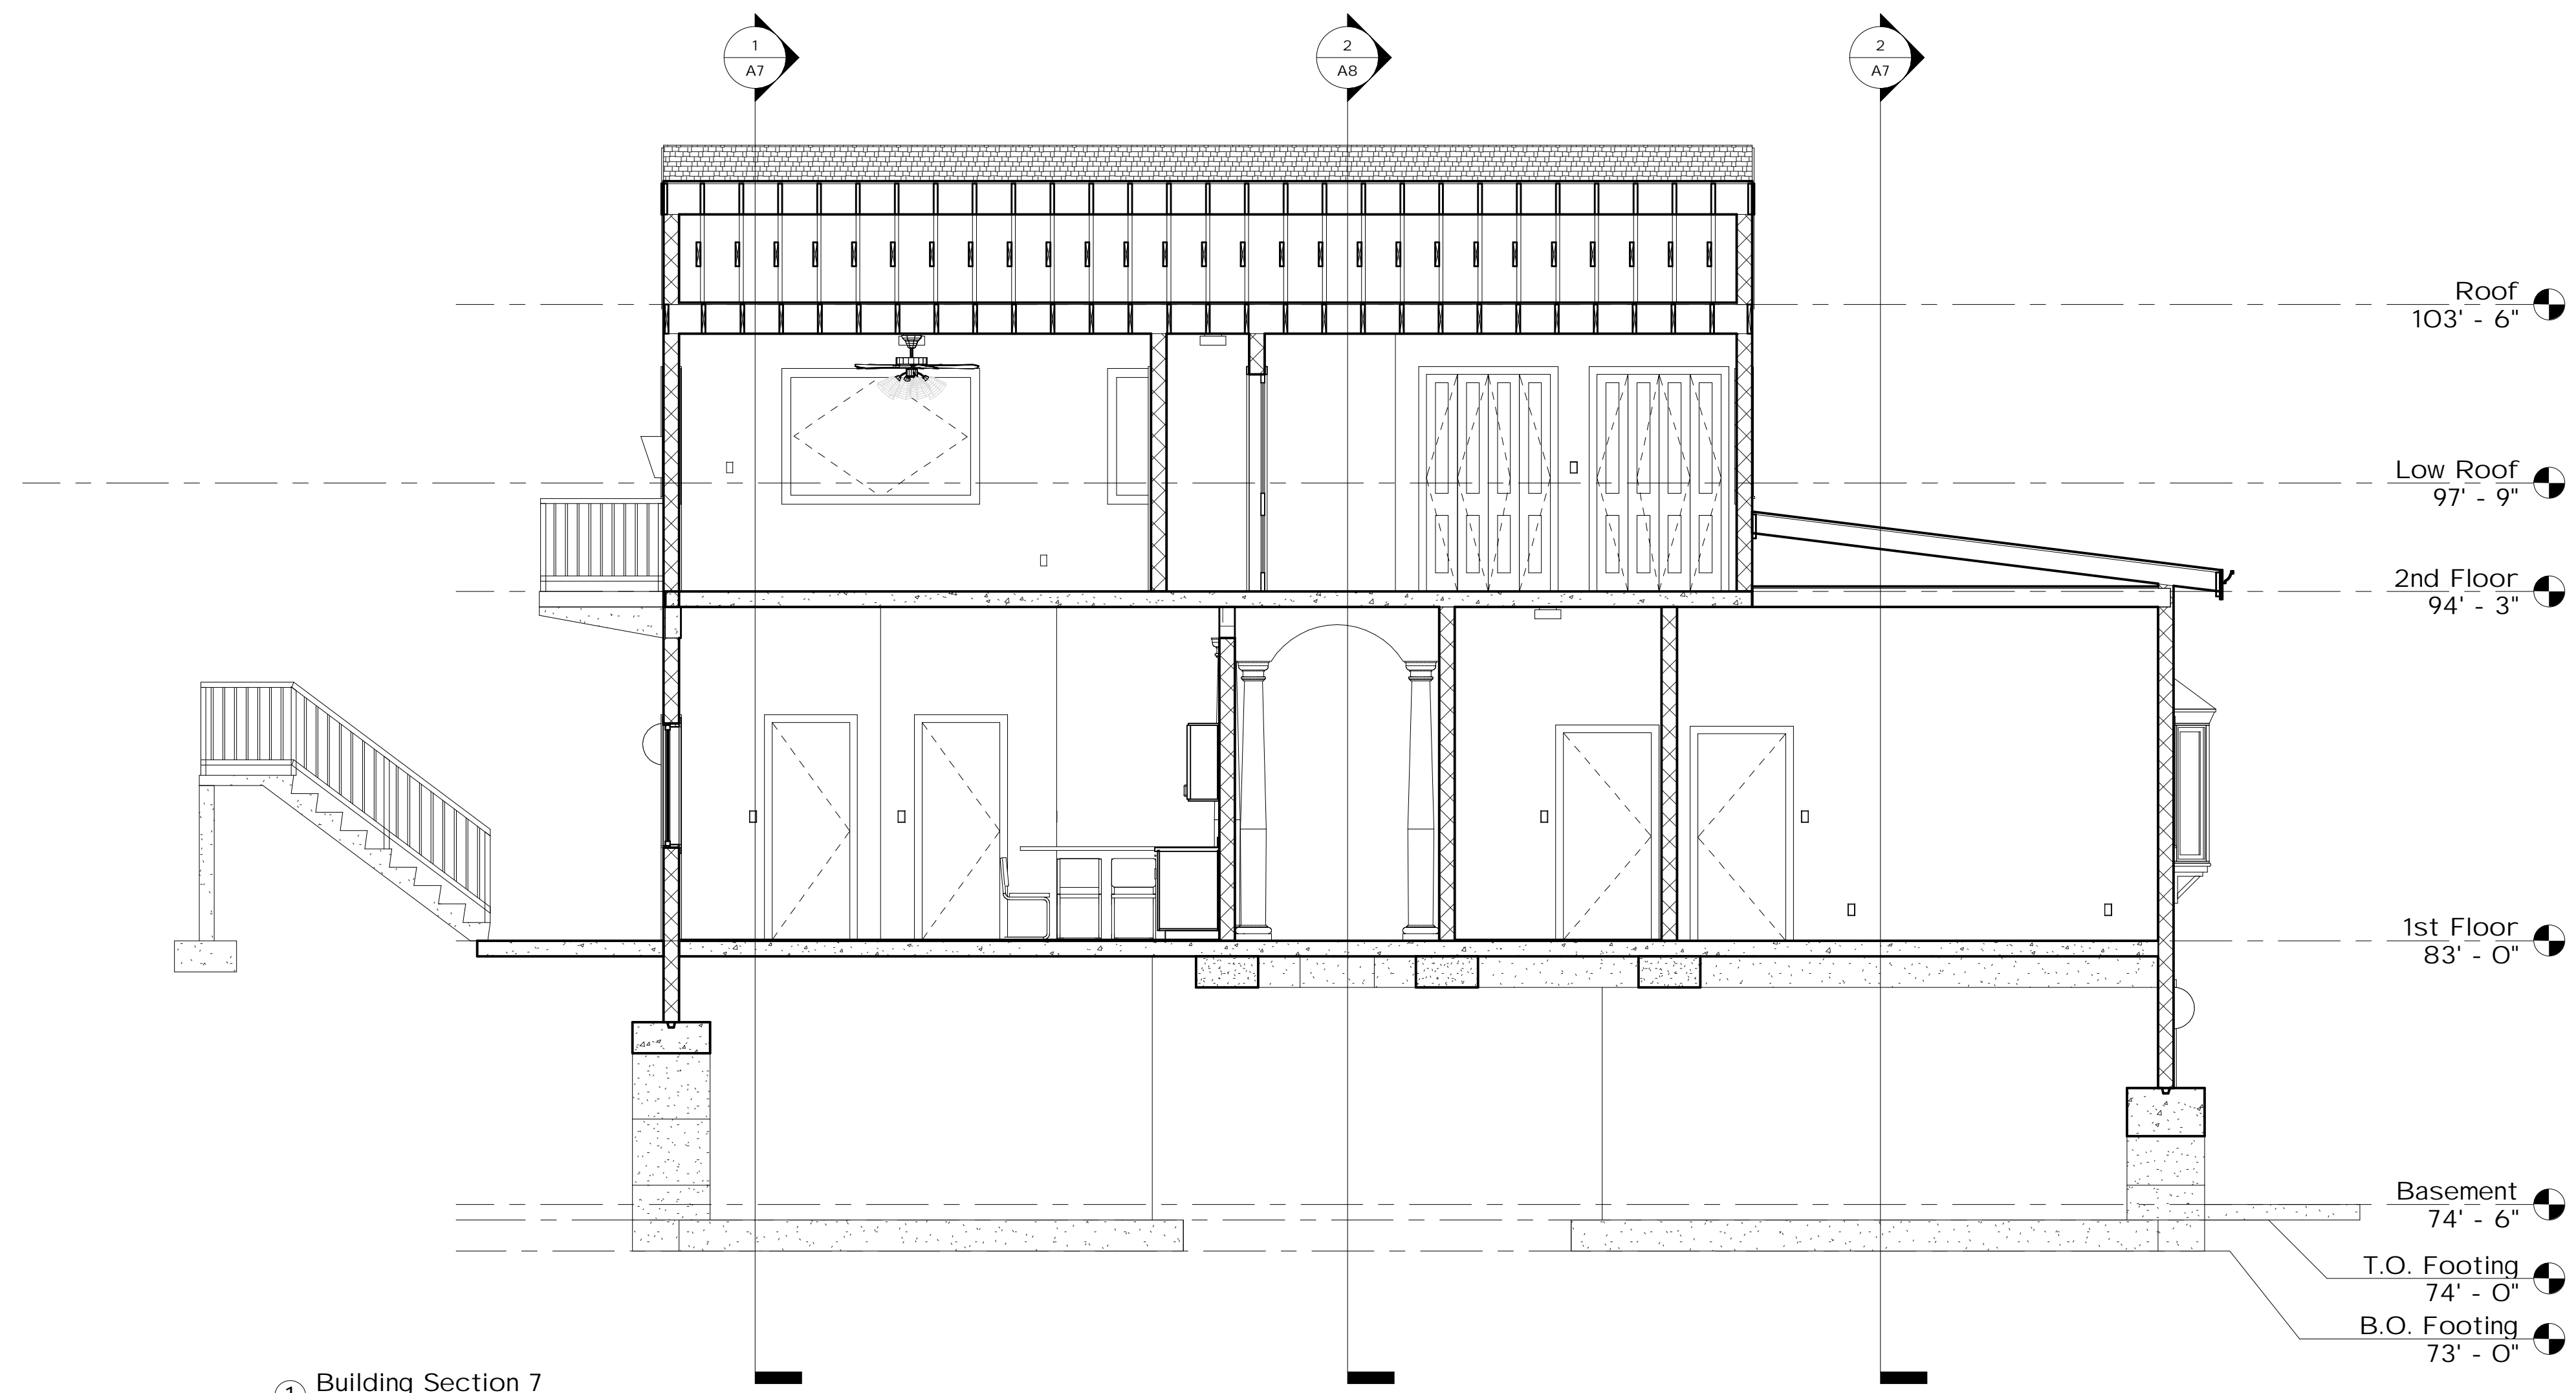

① Building Section 7
1/4" = 1'-0"

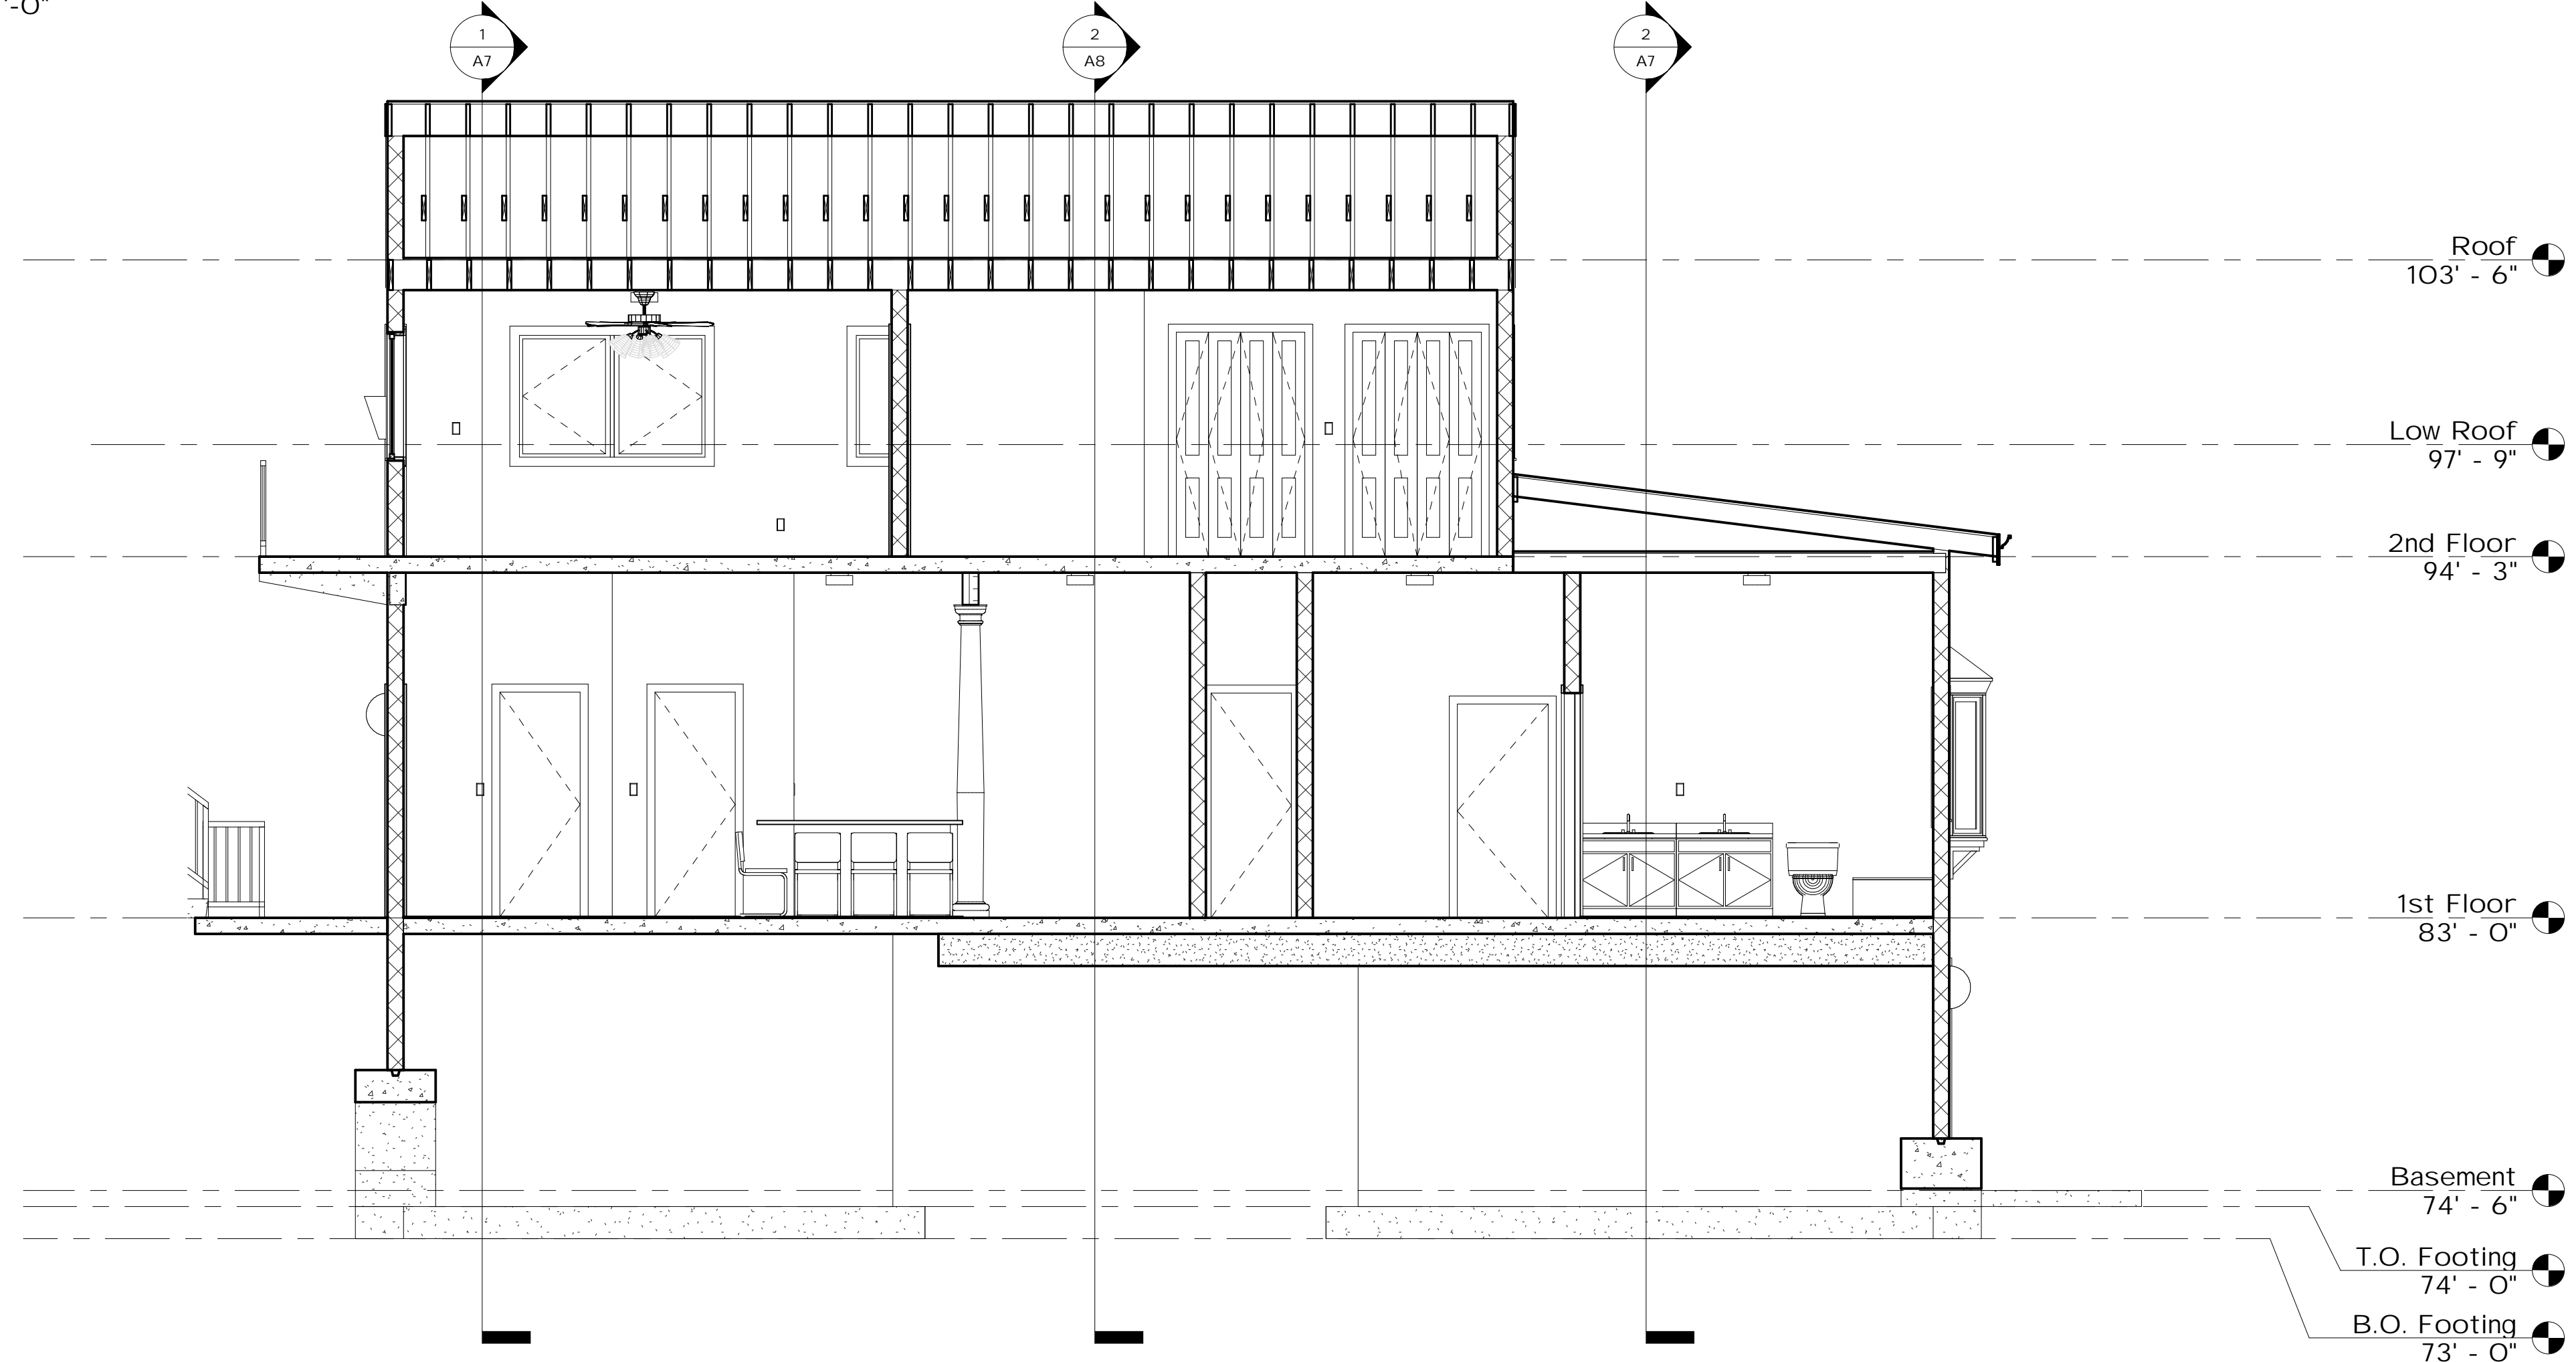

② Building Section 8
1/4" = 1'-0"

DISTRIBUTION & REVISION RECORDS			
NO	DATE	ISSUED TO	DESCRIPTION
1	7/6/06	Client	Final Submittal

PRECISION DRAFTING LLC
 357 WILDROSE AVE. BERGENFIELD NJ 07621
 (201) 501-0810 TEL (201) 385-1476 FAX

TITLE:
 Building Sections

PROJECT:
 Lot 81


PROJECT ADDRESS:
 Caribbean Development Grenada Ltd. - Grand Anse, St. George

CONTR.:
 Grenada Contracting Co.


DWN BY EEB	CHK BY CL	JOB# 001	DWG.# A10
---------------	--------------	-------------	--------------




① North East ISO

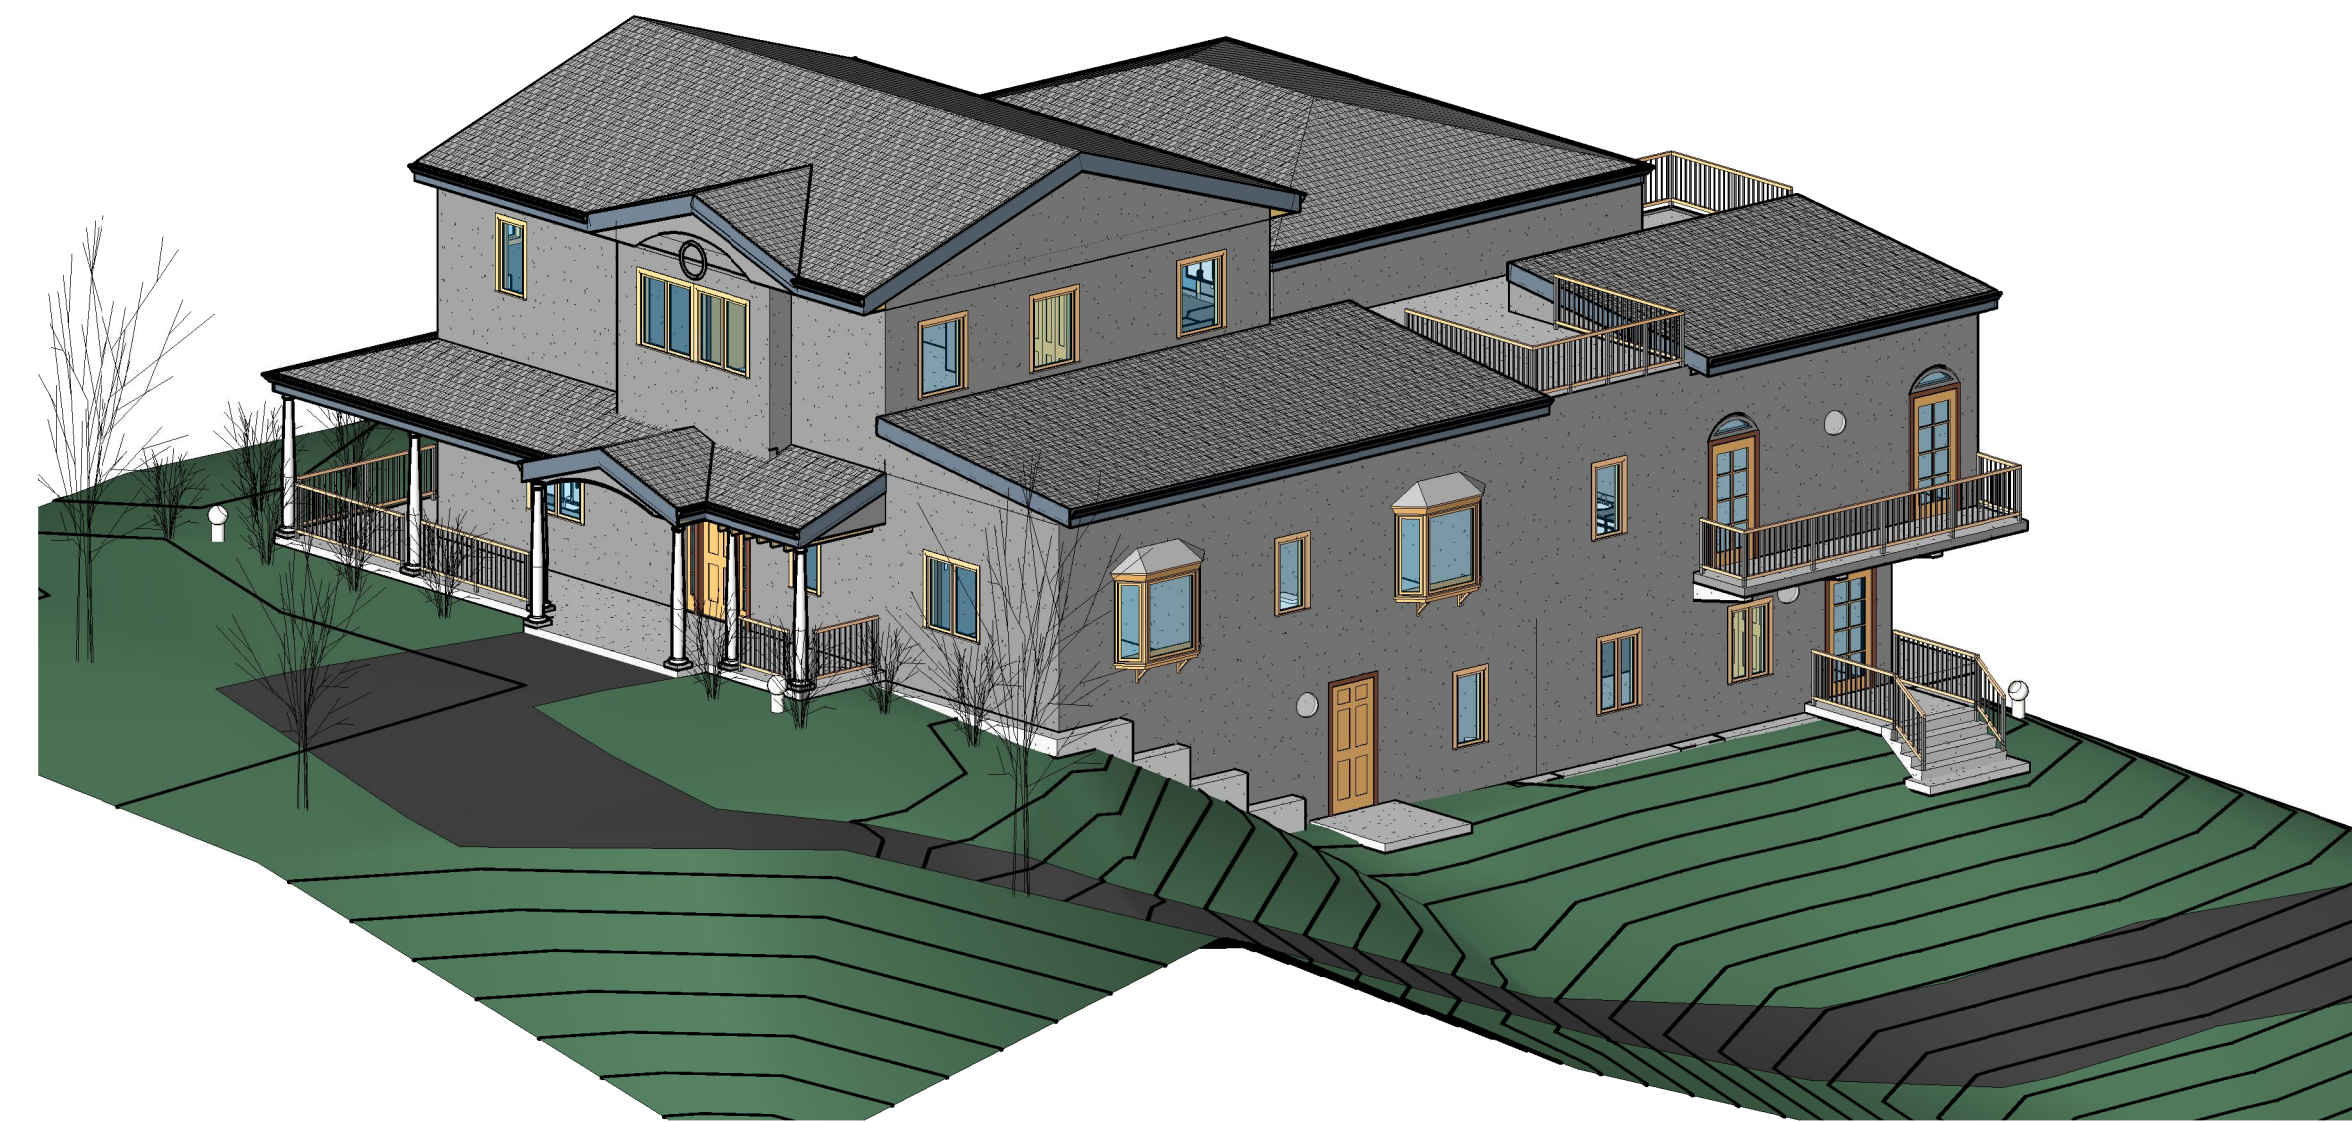

③ South East ISO

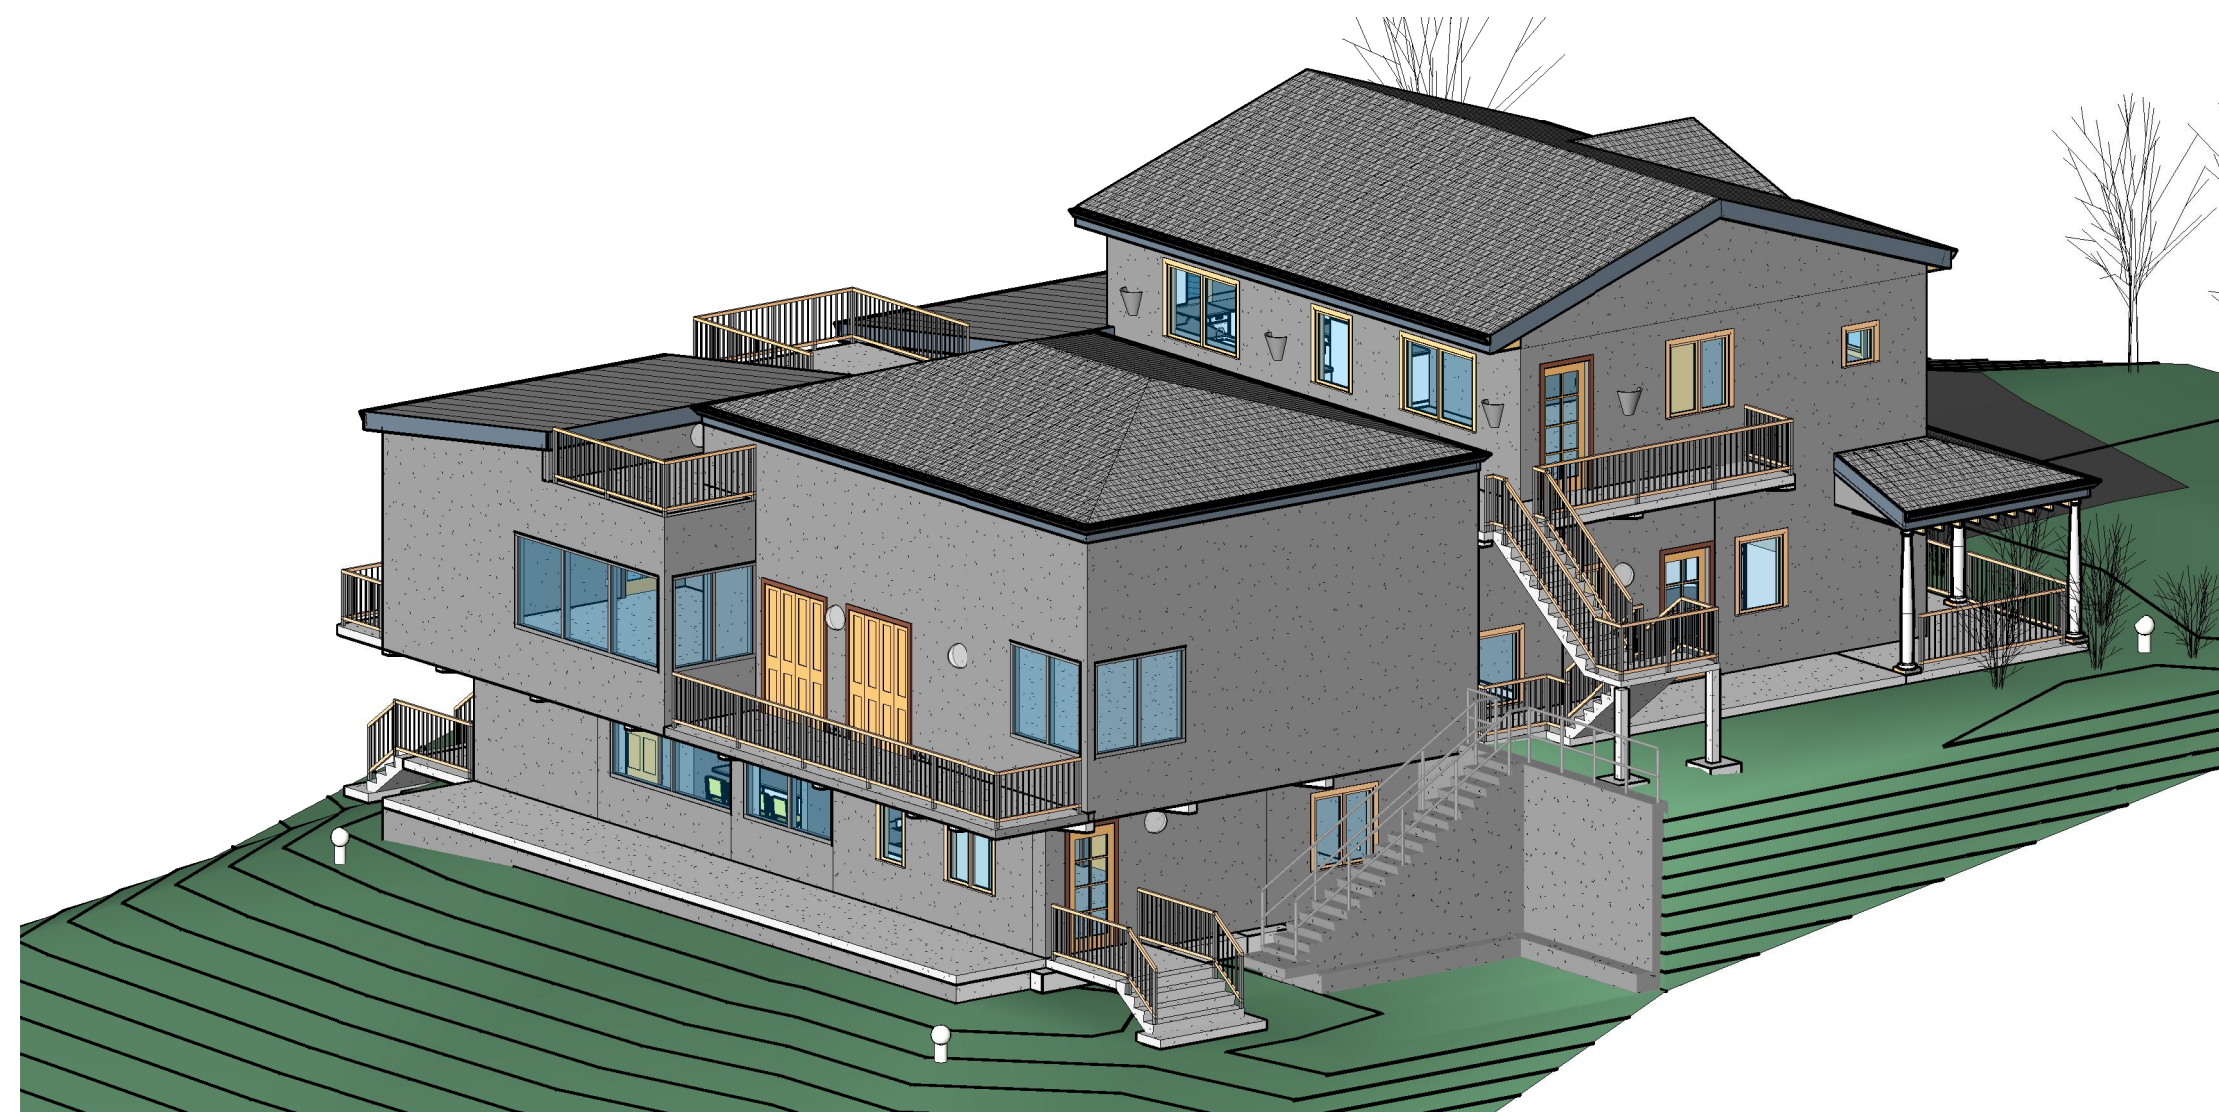

② North West ISO

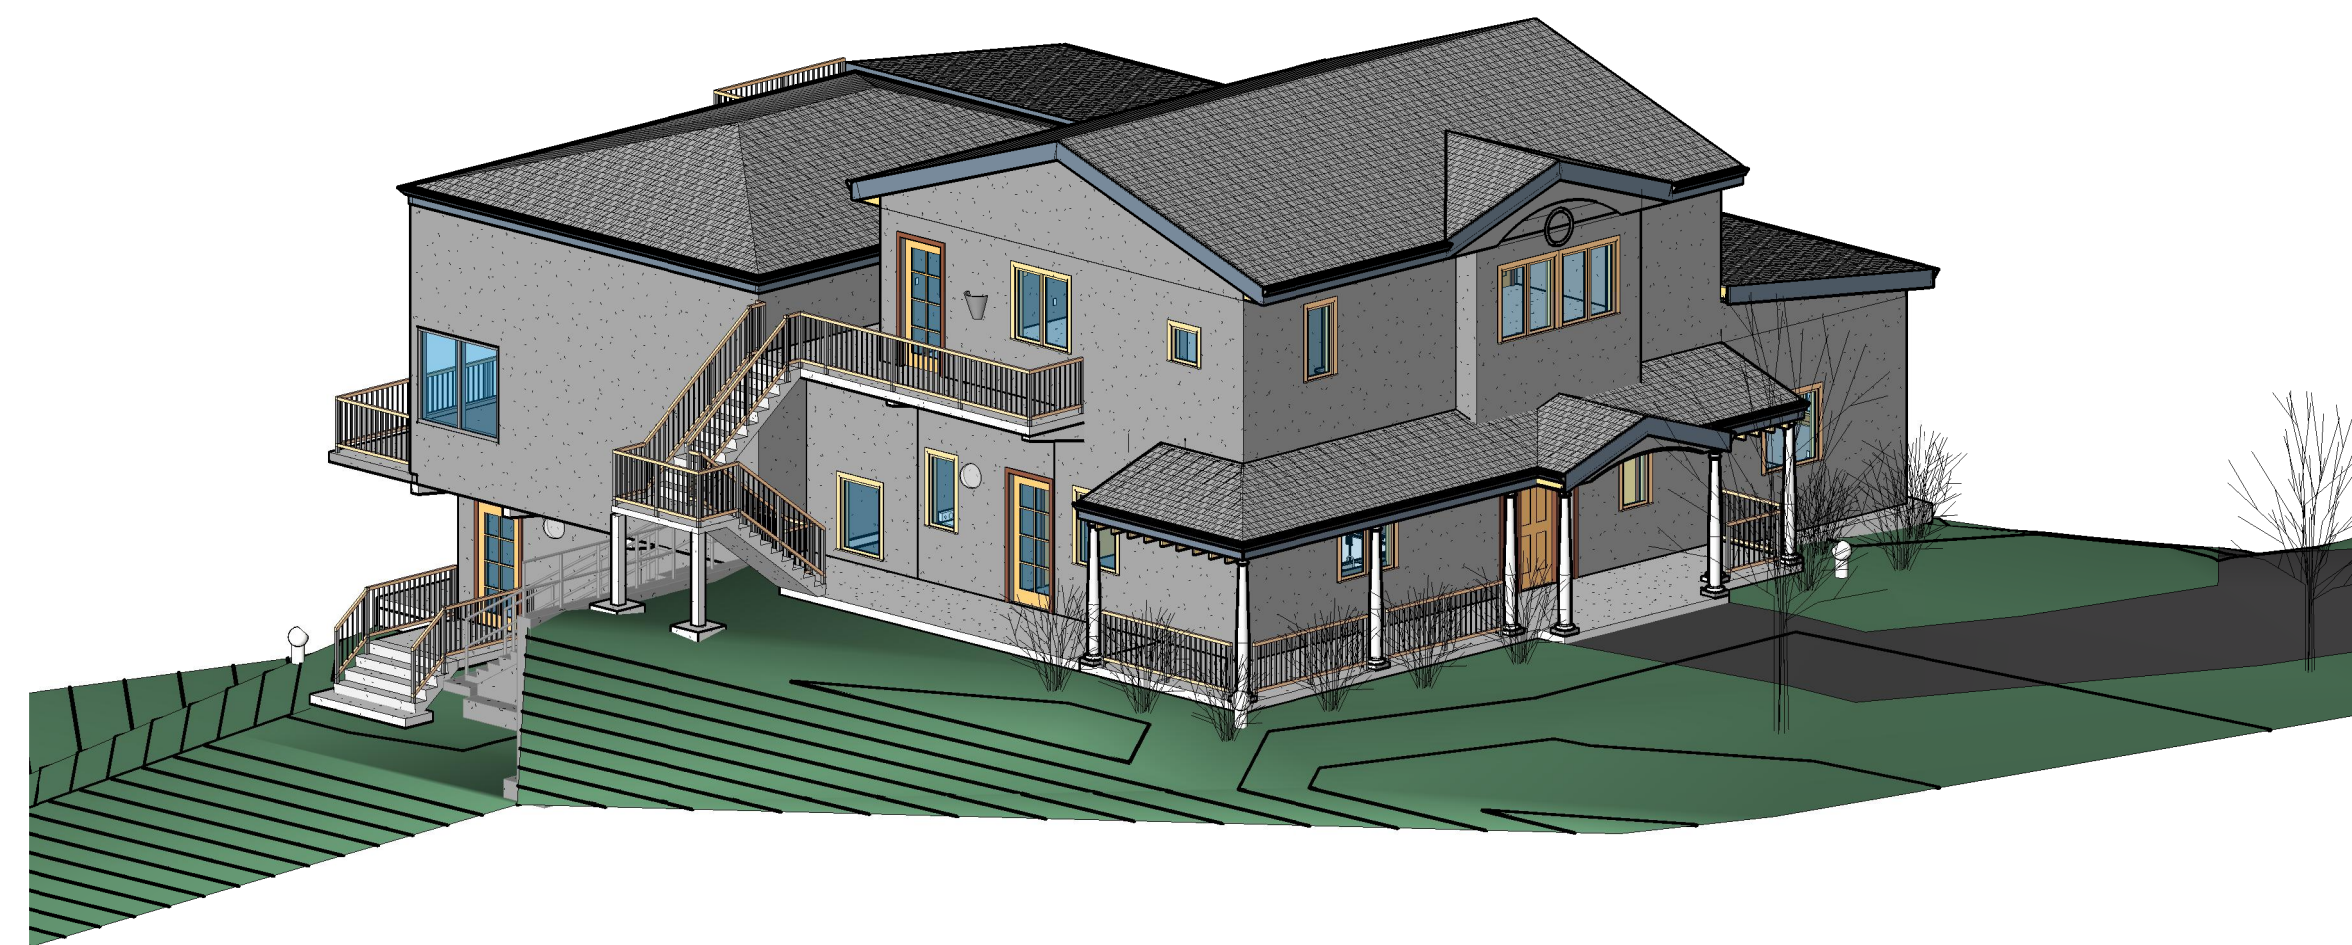

④ South West ISO

DISTRIBUTION & REVISION RECORDS			
NO	DATE	ISSUED TO	DESCRIPTION
1	7/6/06	Client	Final Submittal

PRECISION DRAFTING LLC
 357 WILDROSE AVE. BERGENFIELD NJ 07621
 (201) 501-0810 TEL (201) 385-1476 FAX


TITLE:
 Building ISO's

PROJECT:
 Lot 81

PROJECT ADDRESS:
 Caribbean Development Grenada Ltd. - Grand Anse, St. George

CONTR.:
 Grenada Contracting Co.

DWN BY EEB	CHK BY CL	JOB# 001	DWG.# A11
---------------	--------------	-------------	--------------

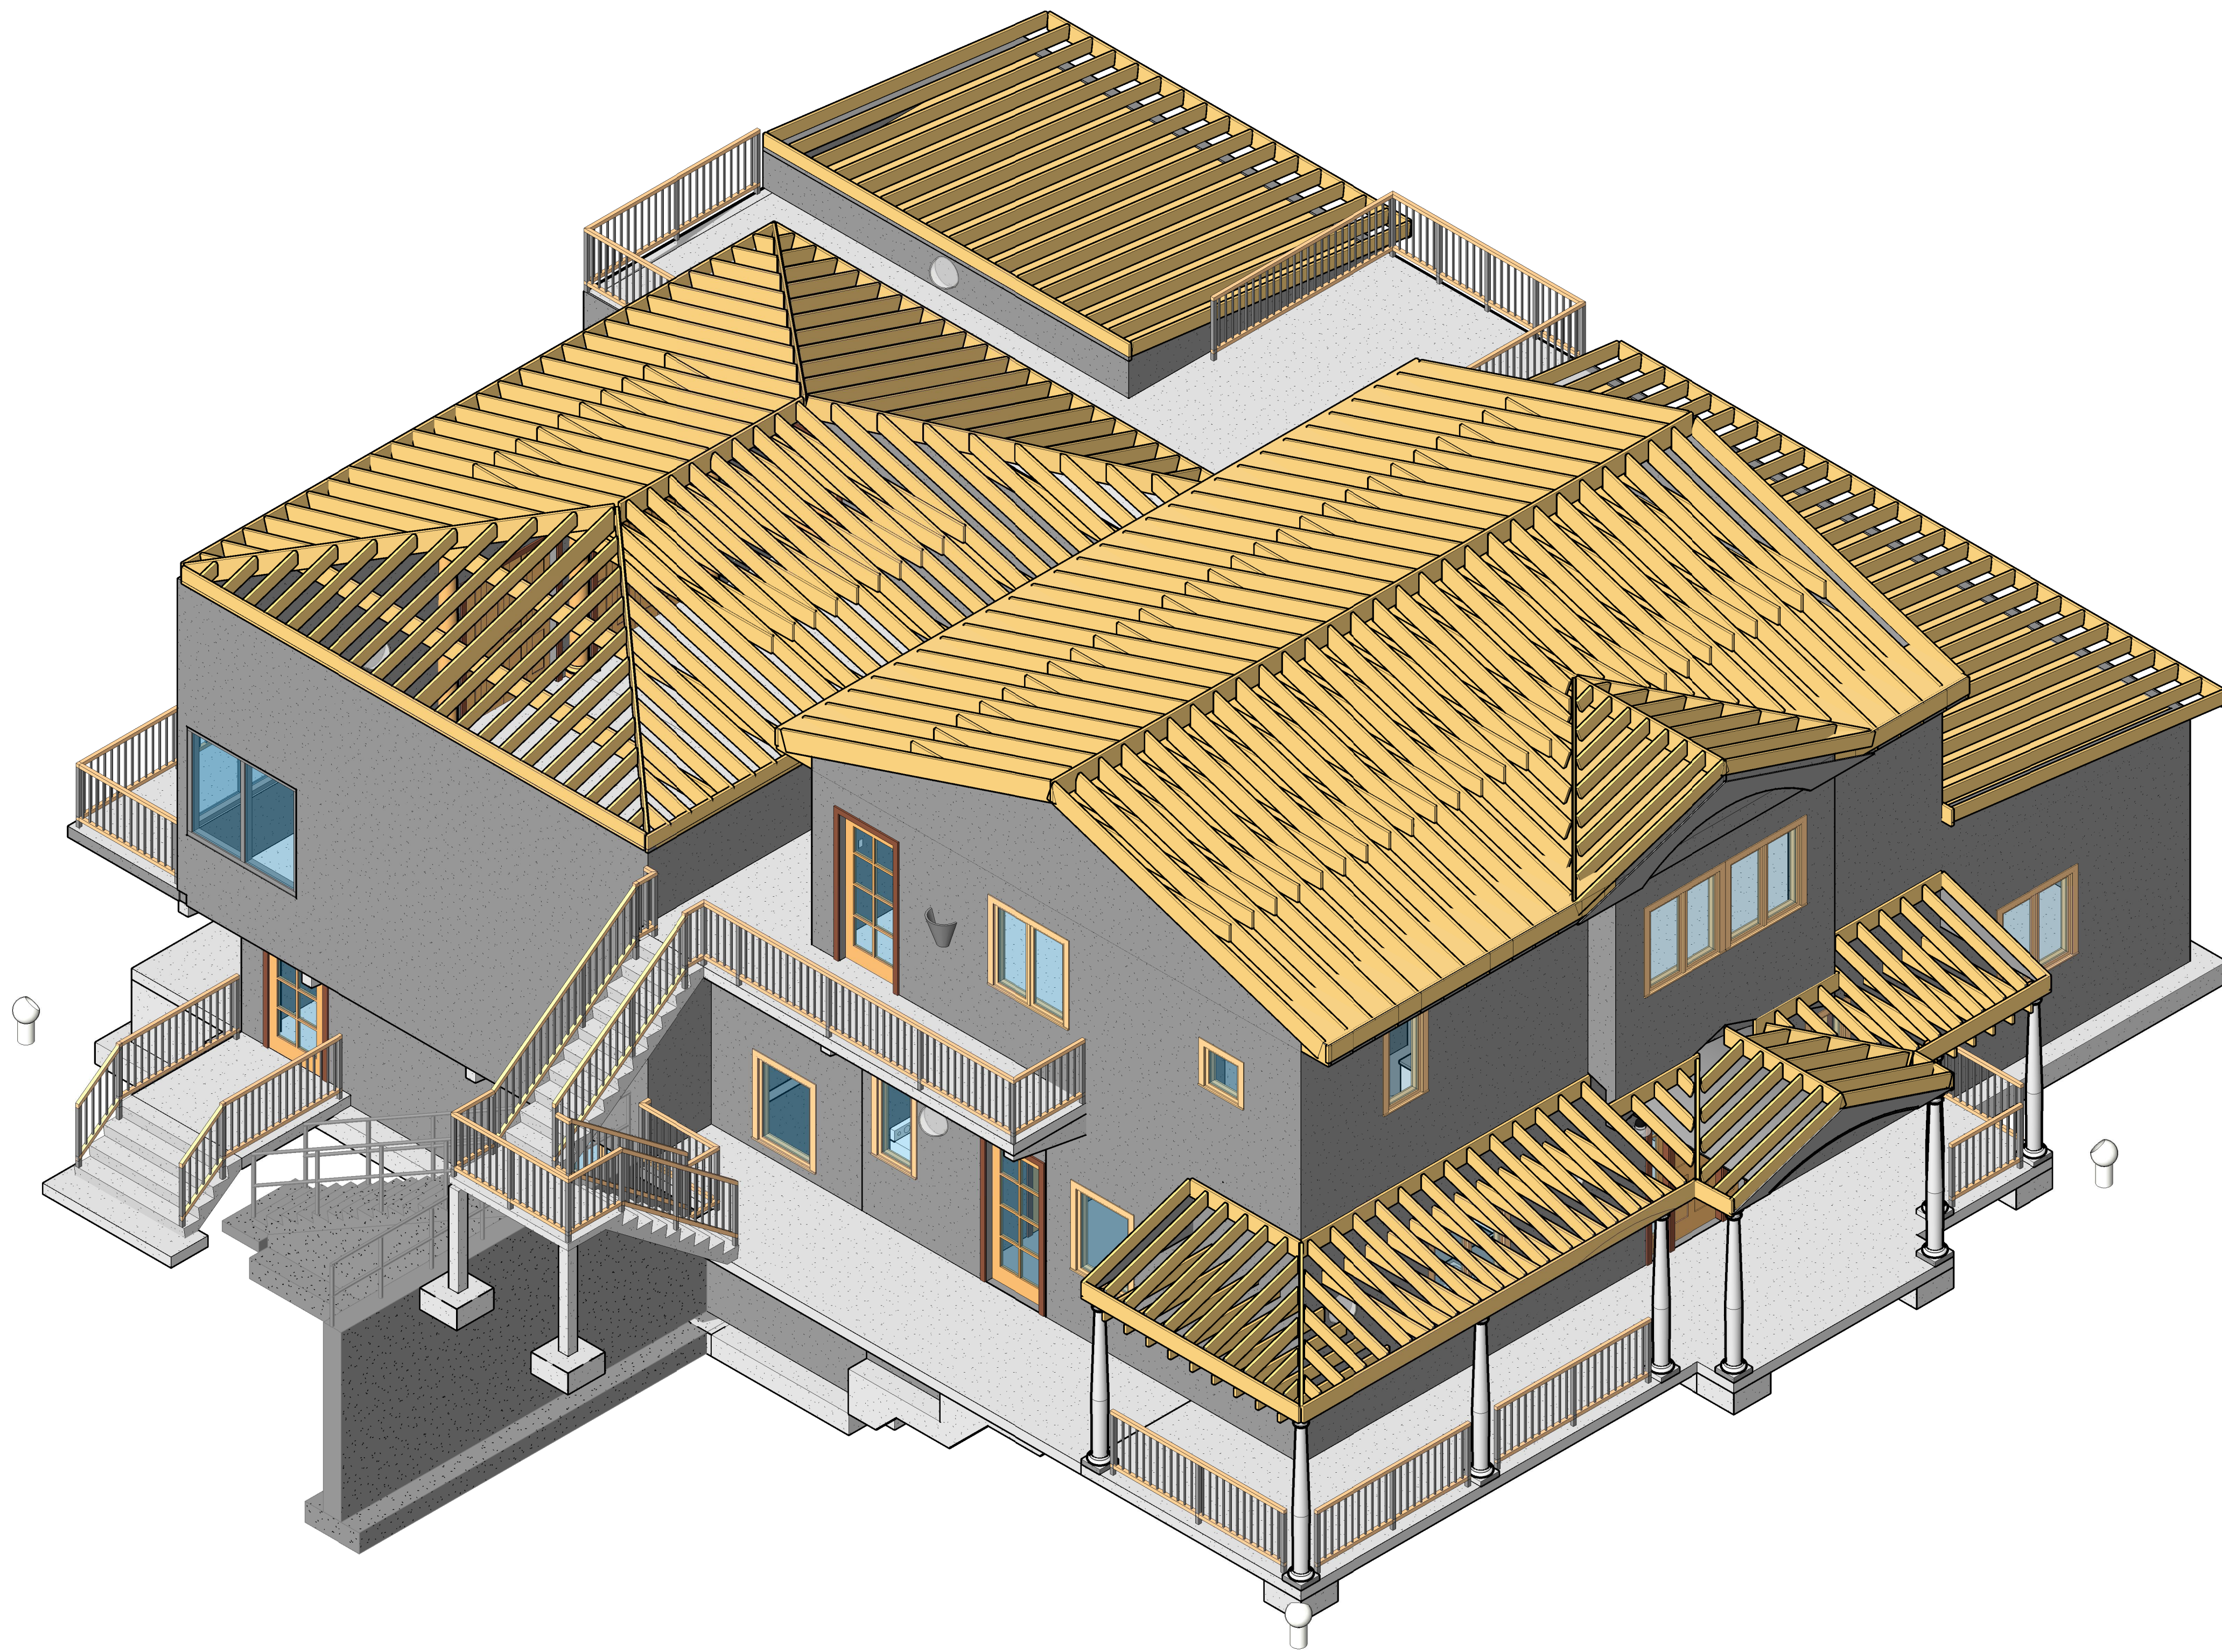

① ISO Framing

DISTRIBUTION & REVISION RECORDS			
NO	DATE	ISSUED TO	DESCRIPTION
1	7/6/06	Client	Final Submittal

PRECISION DRAFTING LLC
 357 WILDROSE AVE. BERGENFIELD NJ 07621
 (201) 501-0810 TEL (201) 385-1476 FAX


TITLE:
 ISO Framing

PROJECT:
 Lot 81


PROJECT ADDRESS:
 Caribbean Development Grenada Ltd. - Grand Anse, St. George

CONTR.:
 Grenada Contracting Co.

DWN BY	CHK BY	JOB#	DWG.#
EEB	CL	001	A12

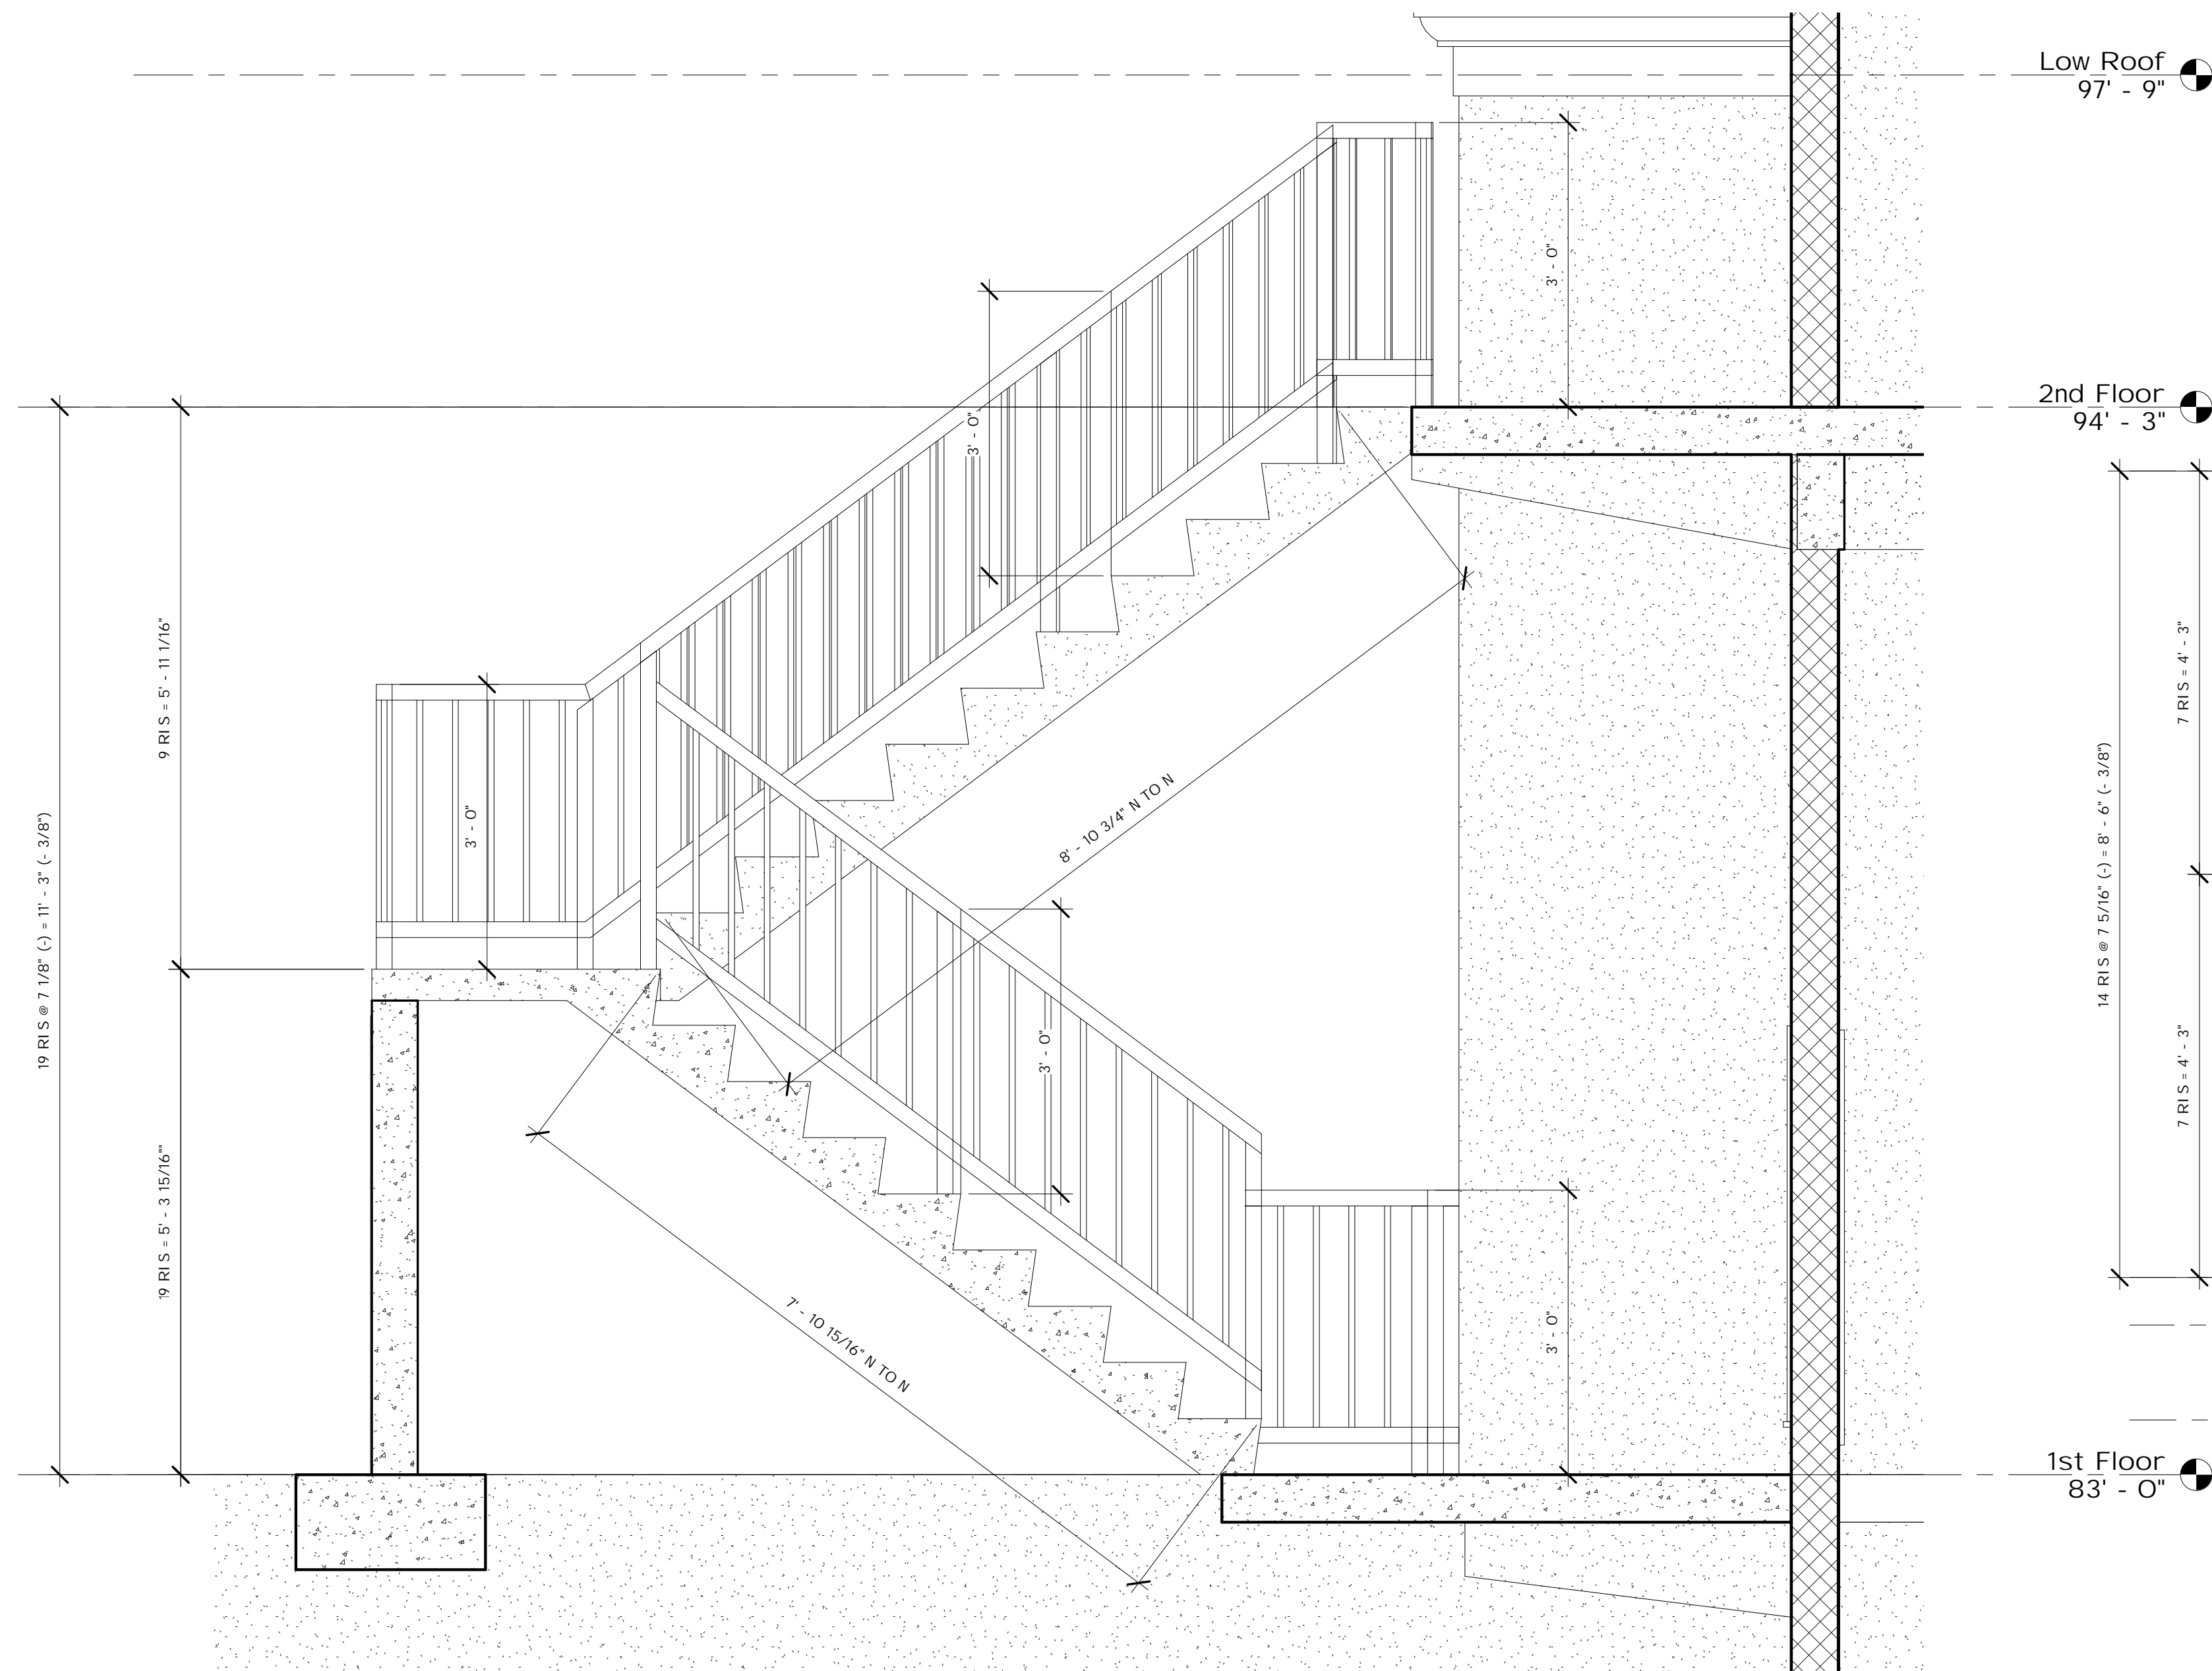

① Ext Stair
3/4" = 1'-0"

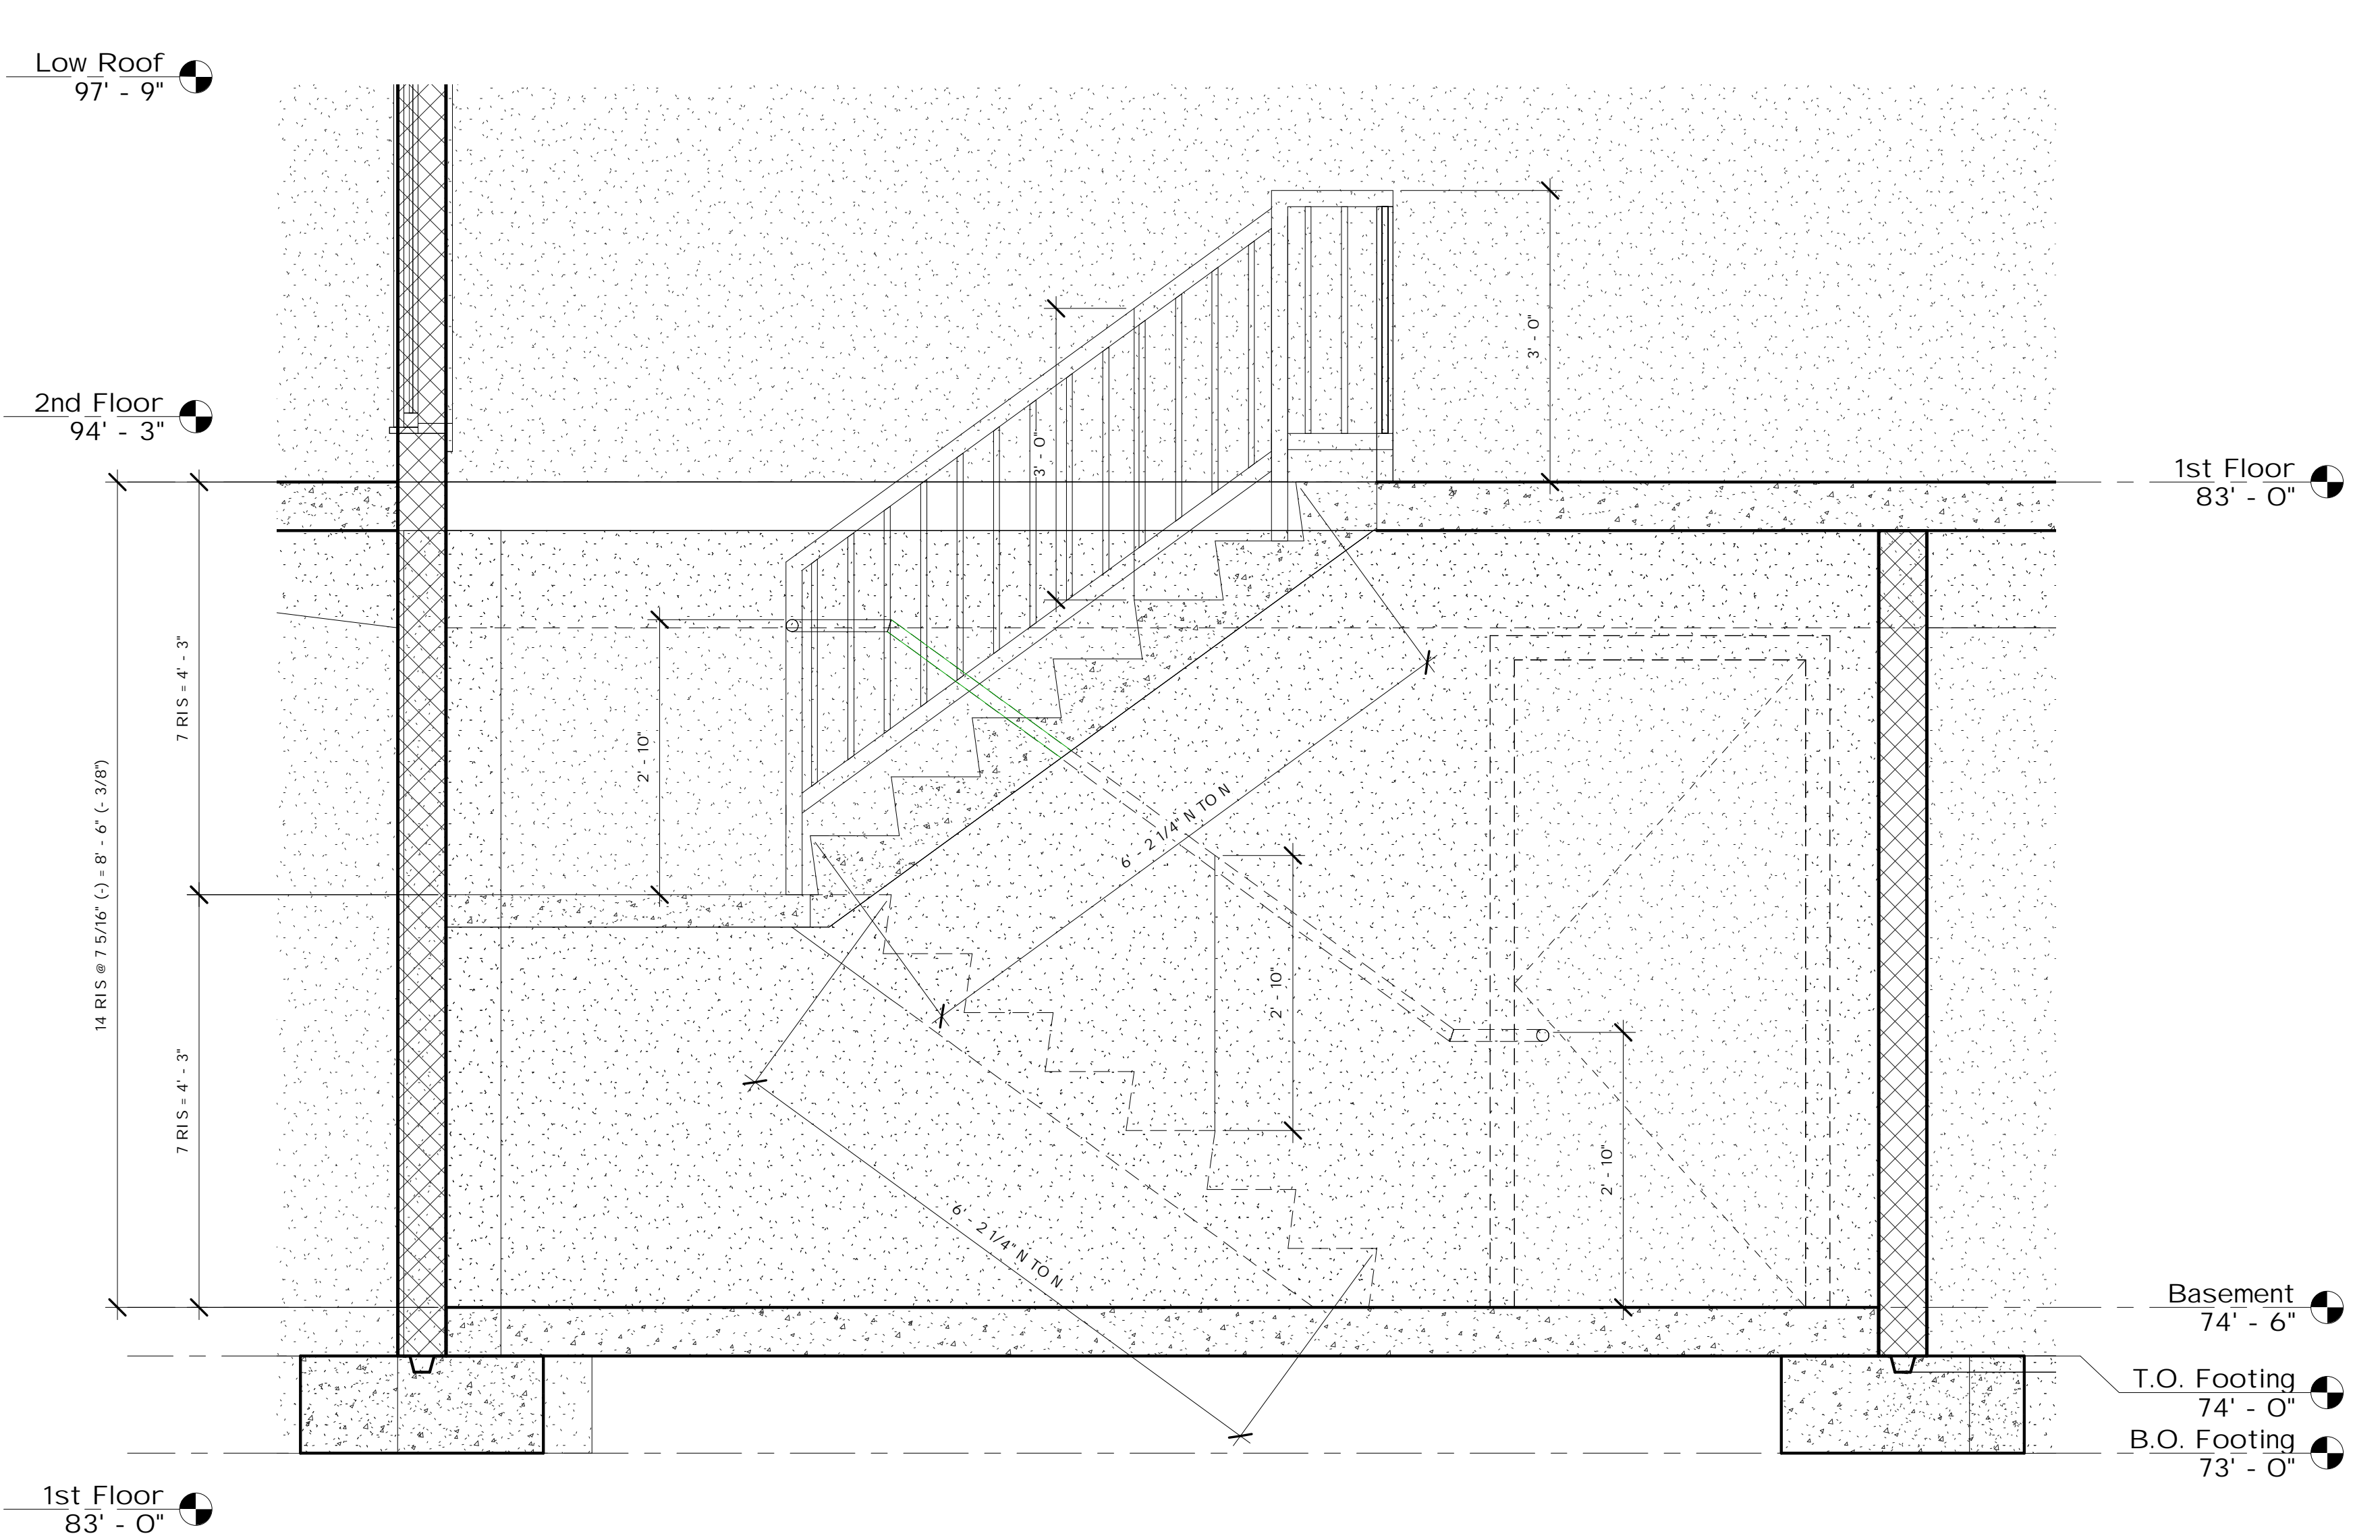

② Int Stair
3/4" = 1'-0"

DISTRIBUTION & REVISION RECORDS			
NO	DATE	ISSUED TO	DESCRIPTION
1	7/6/06	Client	Final Submittal

PRECISION DRAFTING LLC
 357 WILDROSE AVE. BERGENFIELD NJ 07621
 (201) 501-0810 TEL (201) 385-1476 FAX


TITLE:
Stair Details

PROJECT:
Lot 81

PROJECT ADDRESS:
Caribbean Development Grenada Ltd. - Grand Anse, St. George


CONTR.:
Grenada Contracting Co.

DWN BY EEB	CHK BY CL	JOB# 001	DWG.# A13
---------------	--------------	-------------	--------------

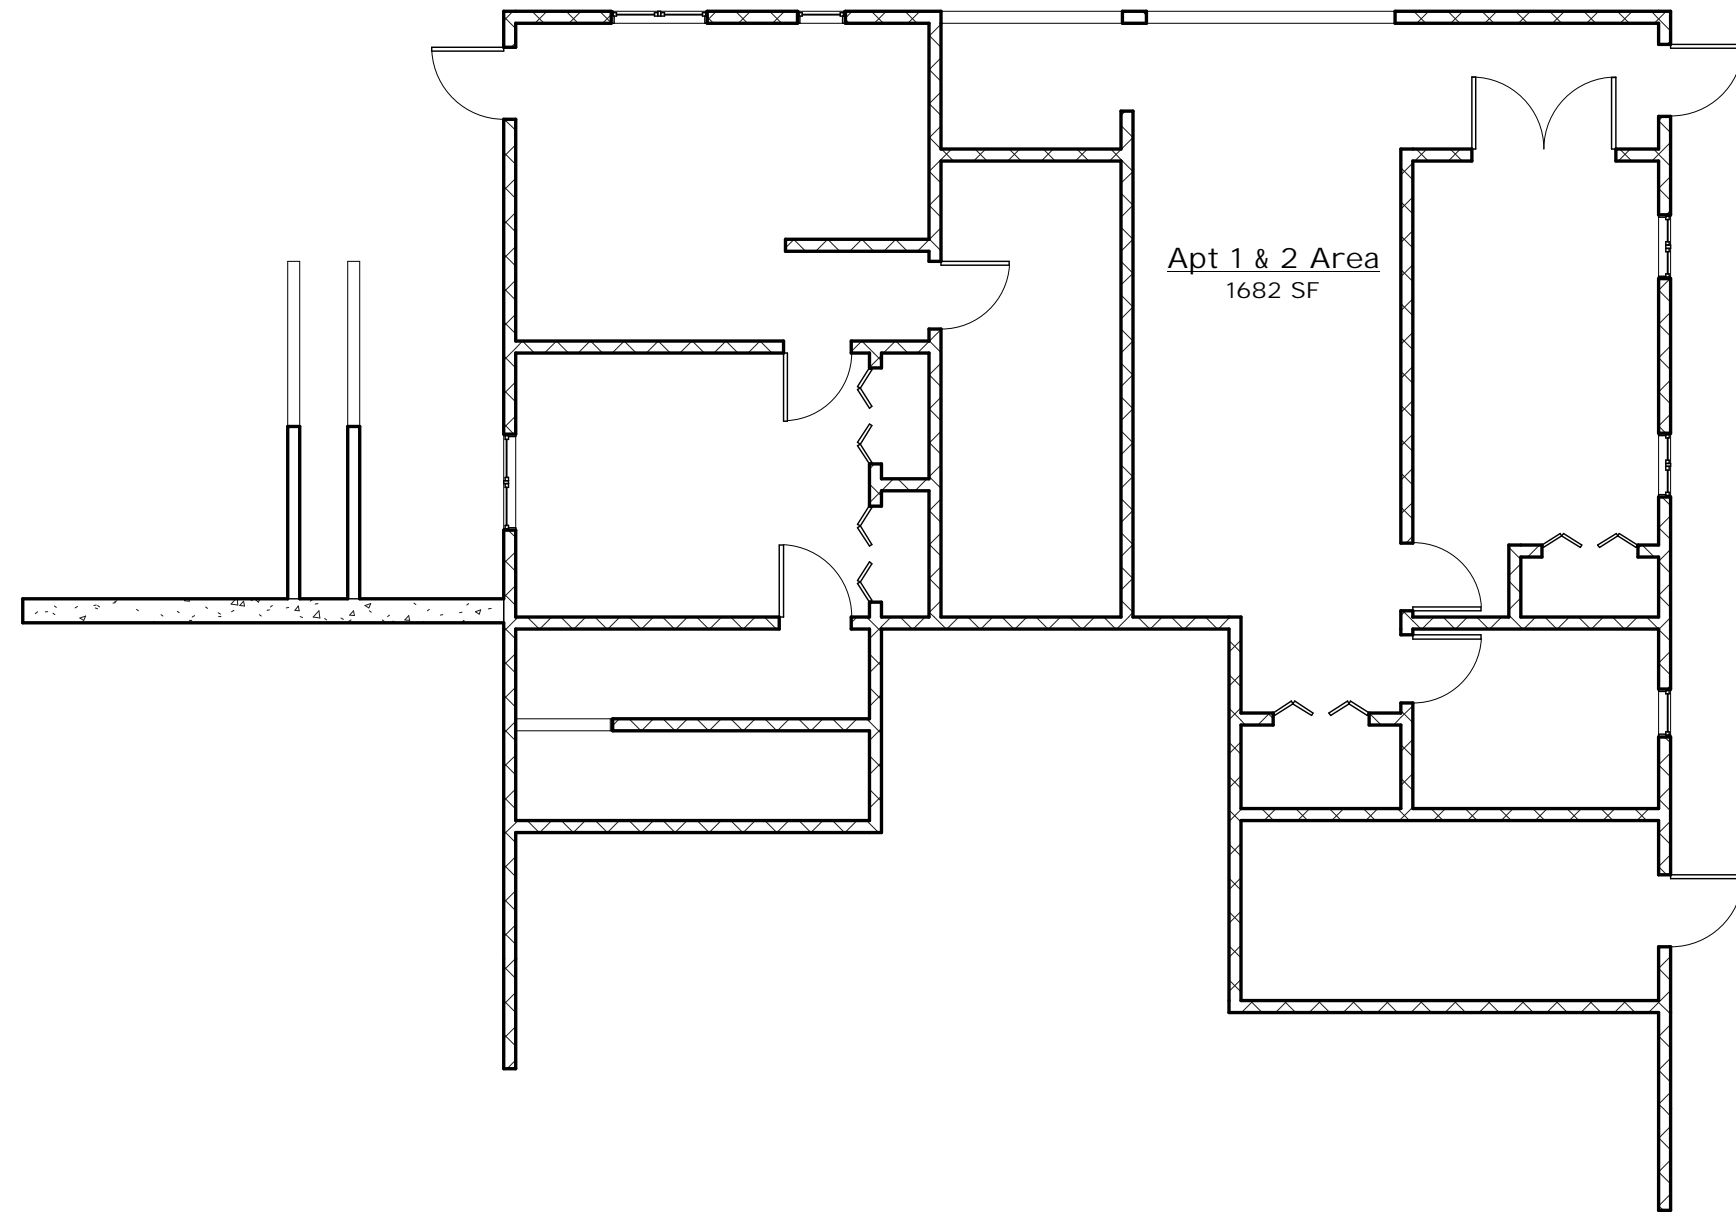


Area Schedule (Gross Building)			
Level	Name	Area	Perimeter
Basement	Apt 1 & 2 Area	1682 SF	193' - 10"
1st Floor	Owners Area	3049 SF	229' - 3"
2nd Floor	Apt 3 Area	950 SF	122' - 8"
Grand total:	3	5680 SF	545' - 9"

① Gross Area - Basement
1/8" = 1'-0"

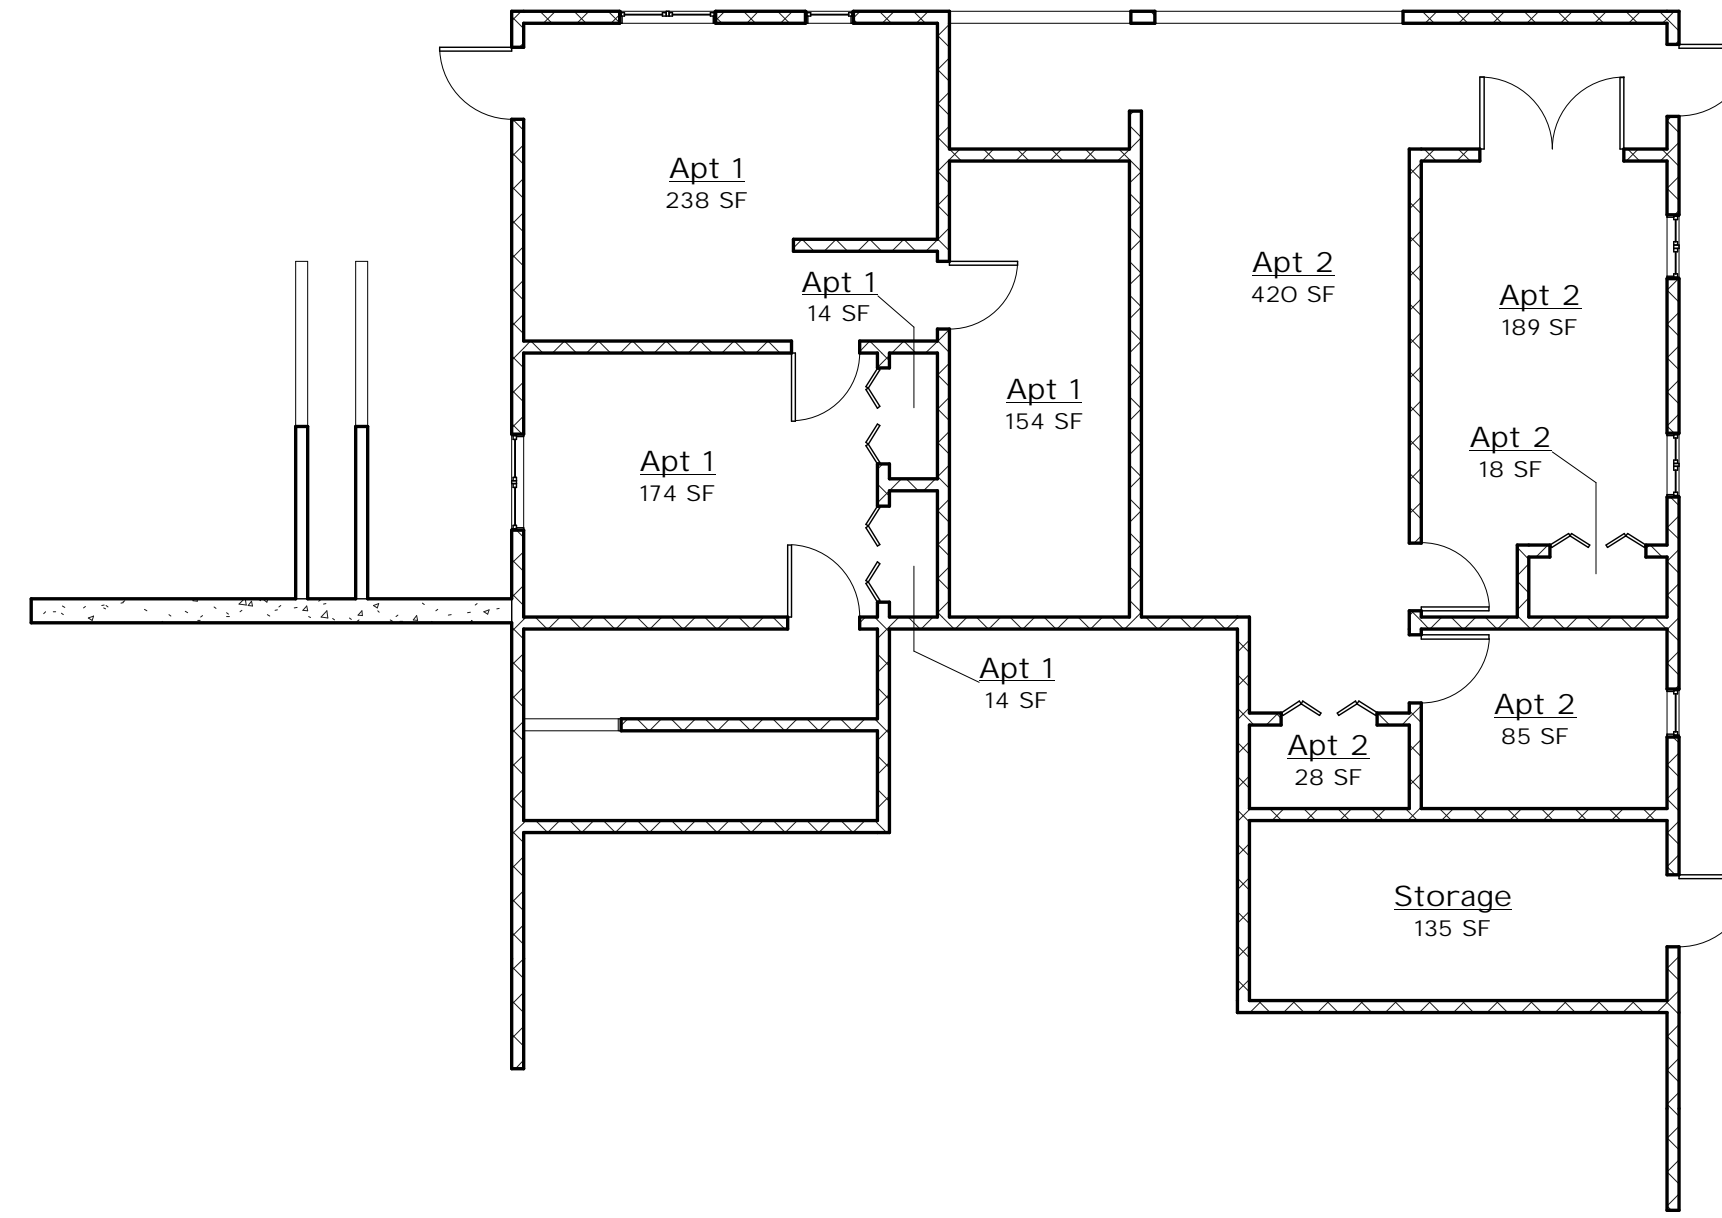


Area Schedule (Rentable)			
Level	Name	Area	Perimeter
Basement	Apt 1	14 SF	14' - 6"
Basement	Apt 1	14 SF	14' - 6"
Basement	Apt 1	154 SF	53' - 0"
Basement	Apt 1	174 SF	51' - 6"
Basement	Apt 1	238 SF	73' - 0"
Basement	Apt 2	18 SF	16' - 6"
Basement	Apt 2	28 SF	20' - 4"
Basement	Apt 2	85 SF	35' - 6"
Basement	Apt 2	189 SF	58' - 6"
Basement	Apt 2	420 SF	120' - 6"
Basement	Storage	135 SF	49' - 10"
2nd Floor	Apt 3	9 SF	10' - 0"
2nd Floor	Apt 3	9 SF	10' - 0"
2nd Floor	Apt 3	15 SF	14' - 6"
2nd Floor	Apt 3	15 SF	14' - 6"
2nd Floor	Apt 3	17 SF	15' - 4"
2nd Floor	Apt 3	96 SF	50' - 9"
2nd Floor	Apt 3	293 SF	79' - 7"
2nd Floor	Apt 3	446 SF	103' - 4"
Grand total:	19	2368 SF	805' - 8"


⑥ Rentable Area - Basement
1/8" = 1'-0"

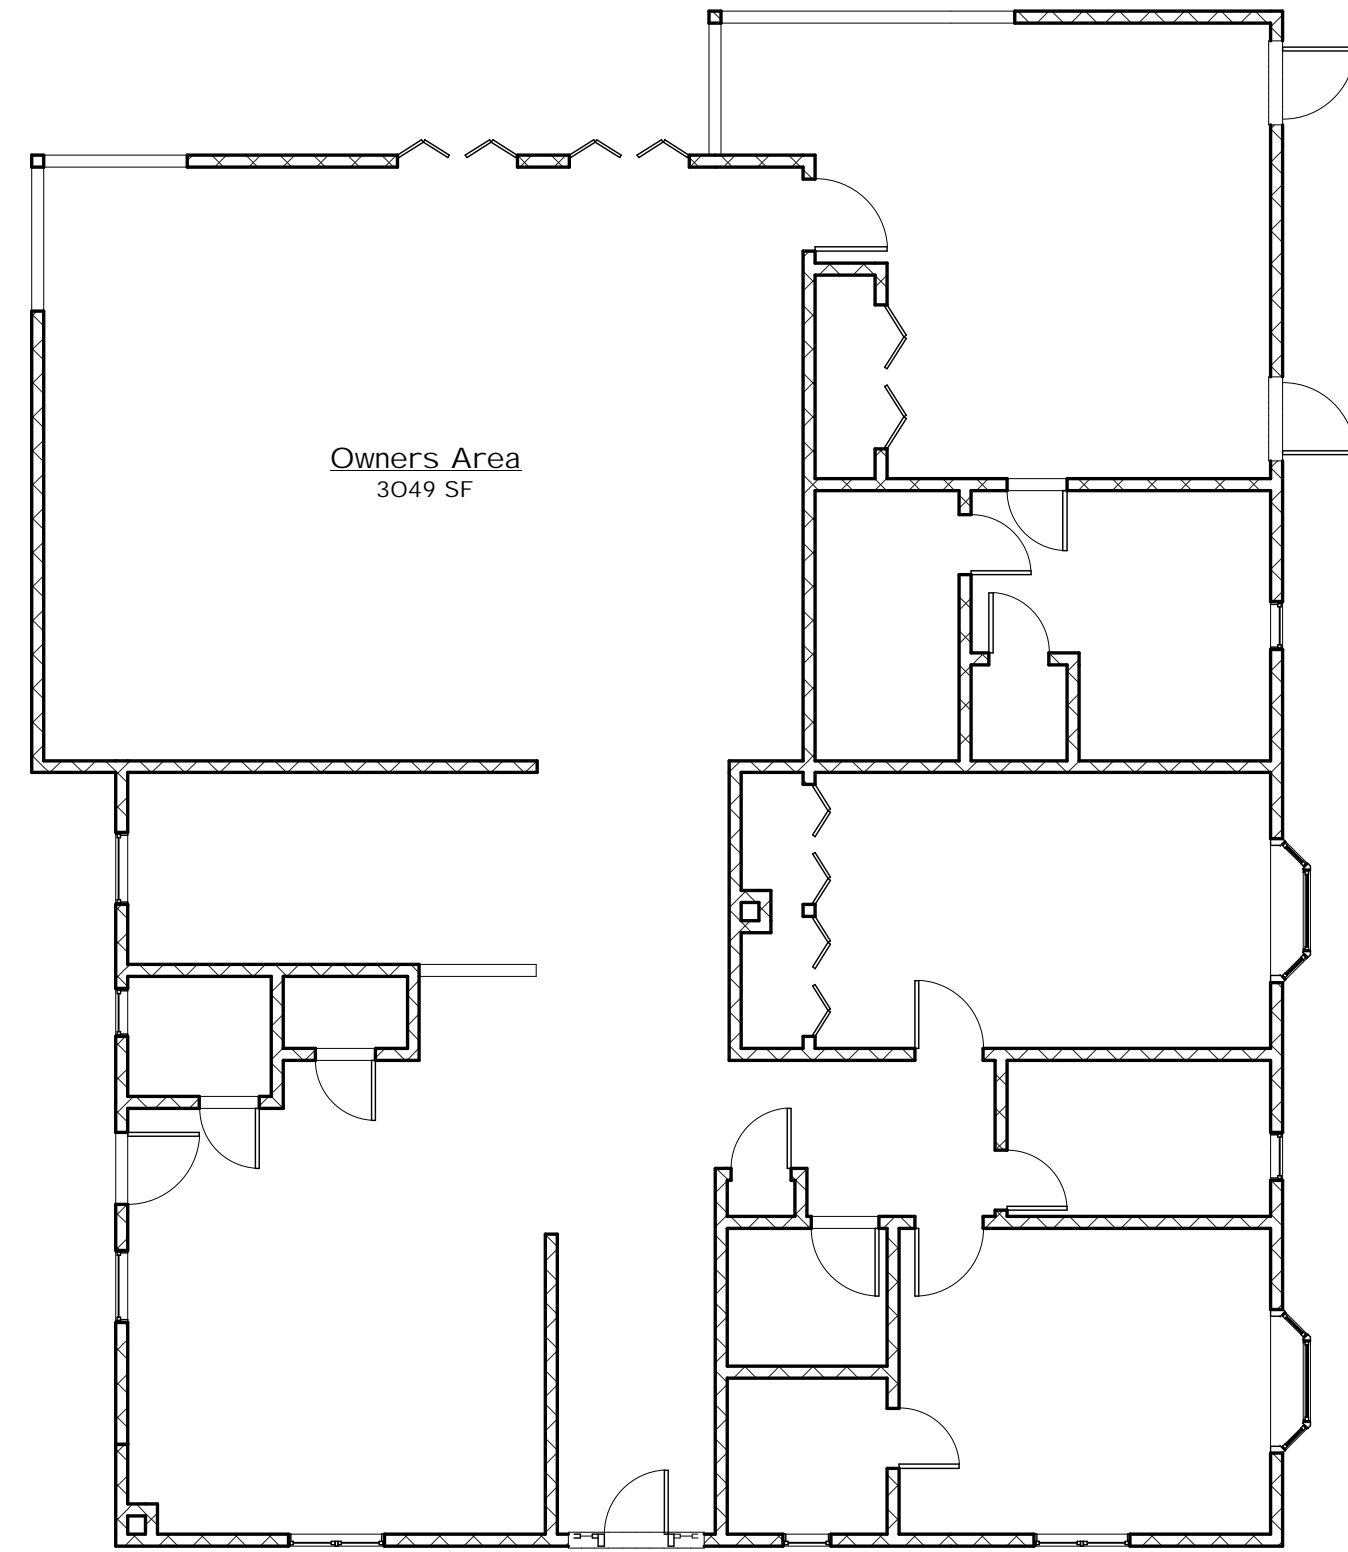

② Gross Area - 1st Floor
1/8" = 1'-0"

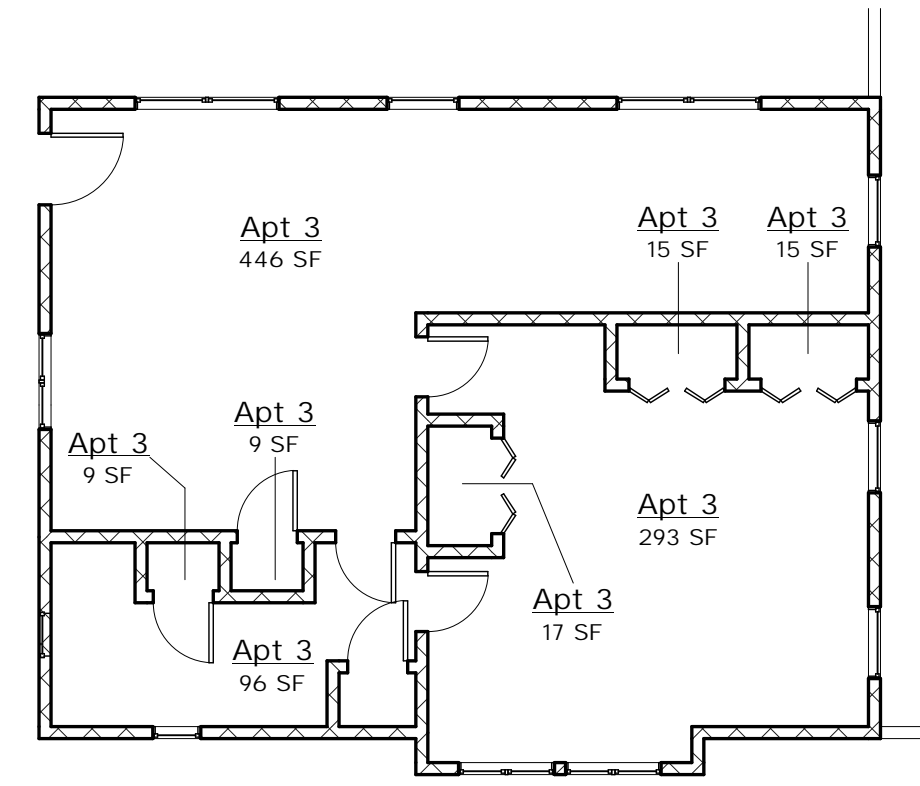

⑤ Rentable Area - 2nd Floor
1/8" = 1'-0"

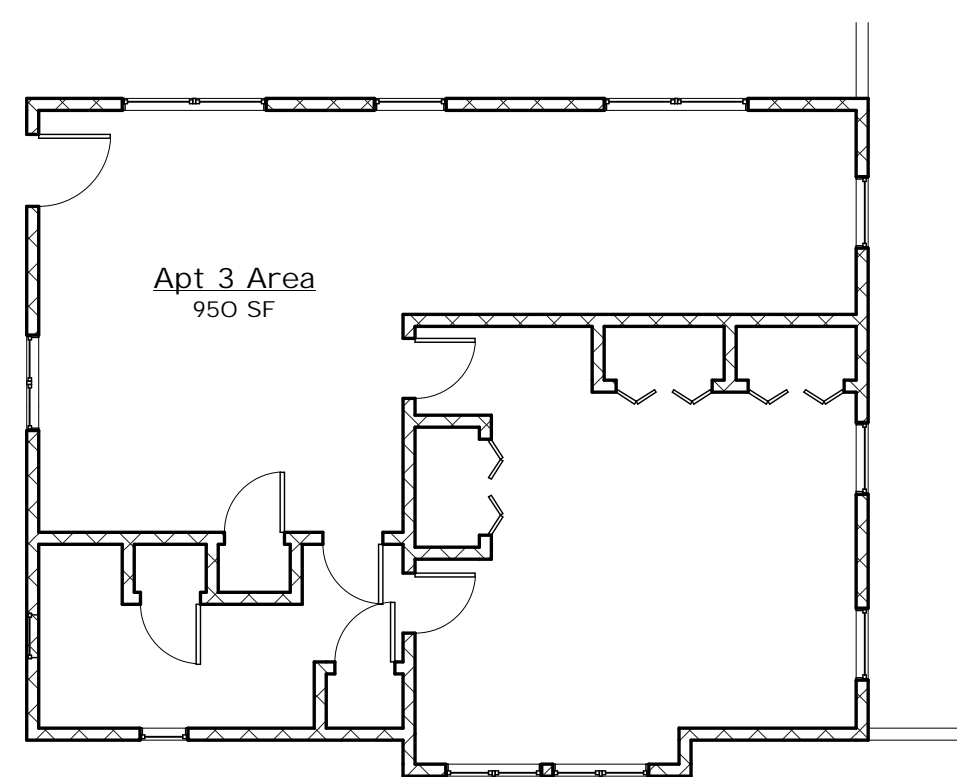

③ Gross Area - 2nd Floor
1/8" = 1'-0"

DISTRIBUTION & REVISION RECORDS			
NO	DATE	ISSUED TO	DESCRIPTION
1	7/6/06	Client	Final Submittal

PRECISION DRAFTING LLC
 357 WILDROSE AVE. BERGENFIELD NJ 07621
 (201) 501-0810 TEL (201) 385-1476 FAX


TITLE:
Gross & Rentable Area Plans

PROJECT:
Lot 81

PROJECT ADDRESS:
Caribbean Development Grenada Ltd. - Grand Anse, St. George

CONTR.:
Grenada Contracting Co.

DWN BY EEB	CHK BY CL	JOB# 001	DWG.# A14
---------------	--------------	-------------	--------------

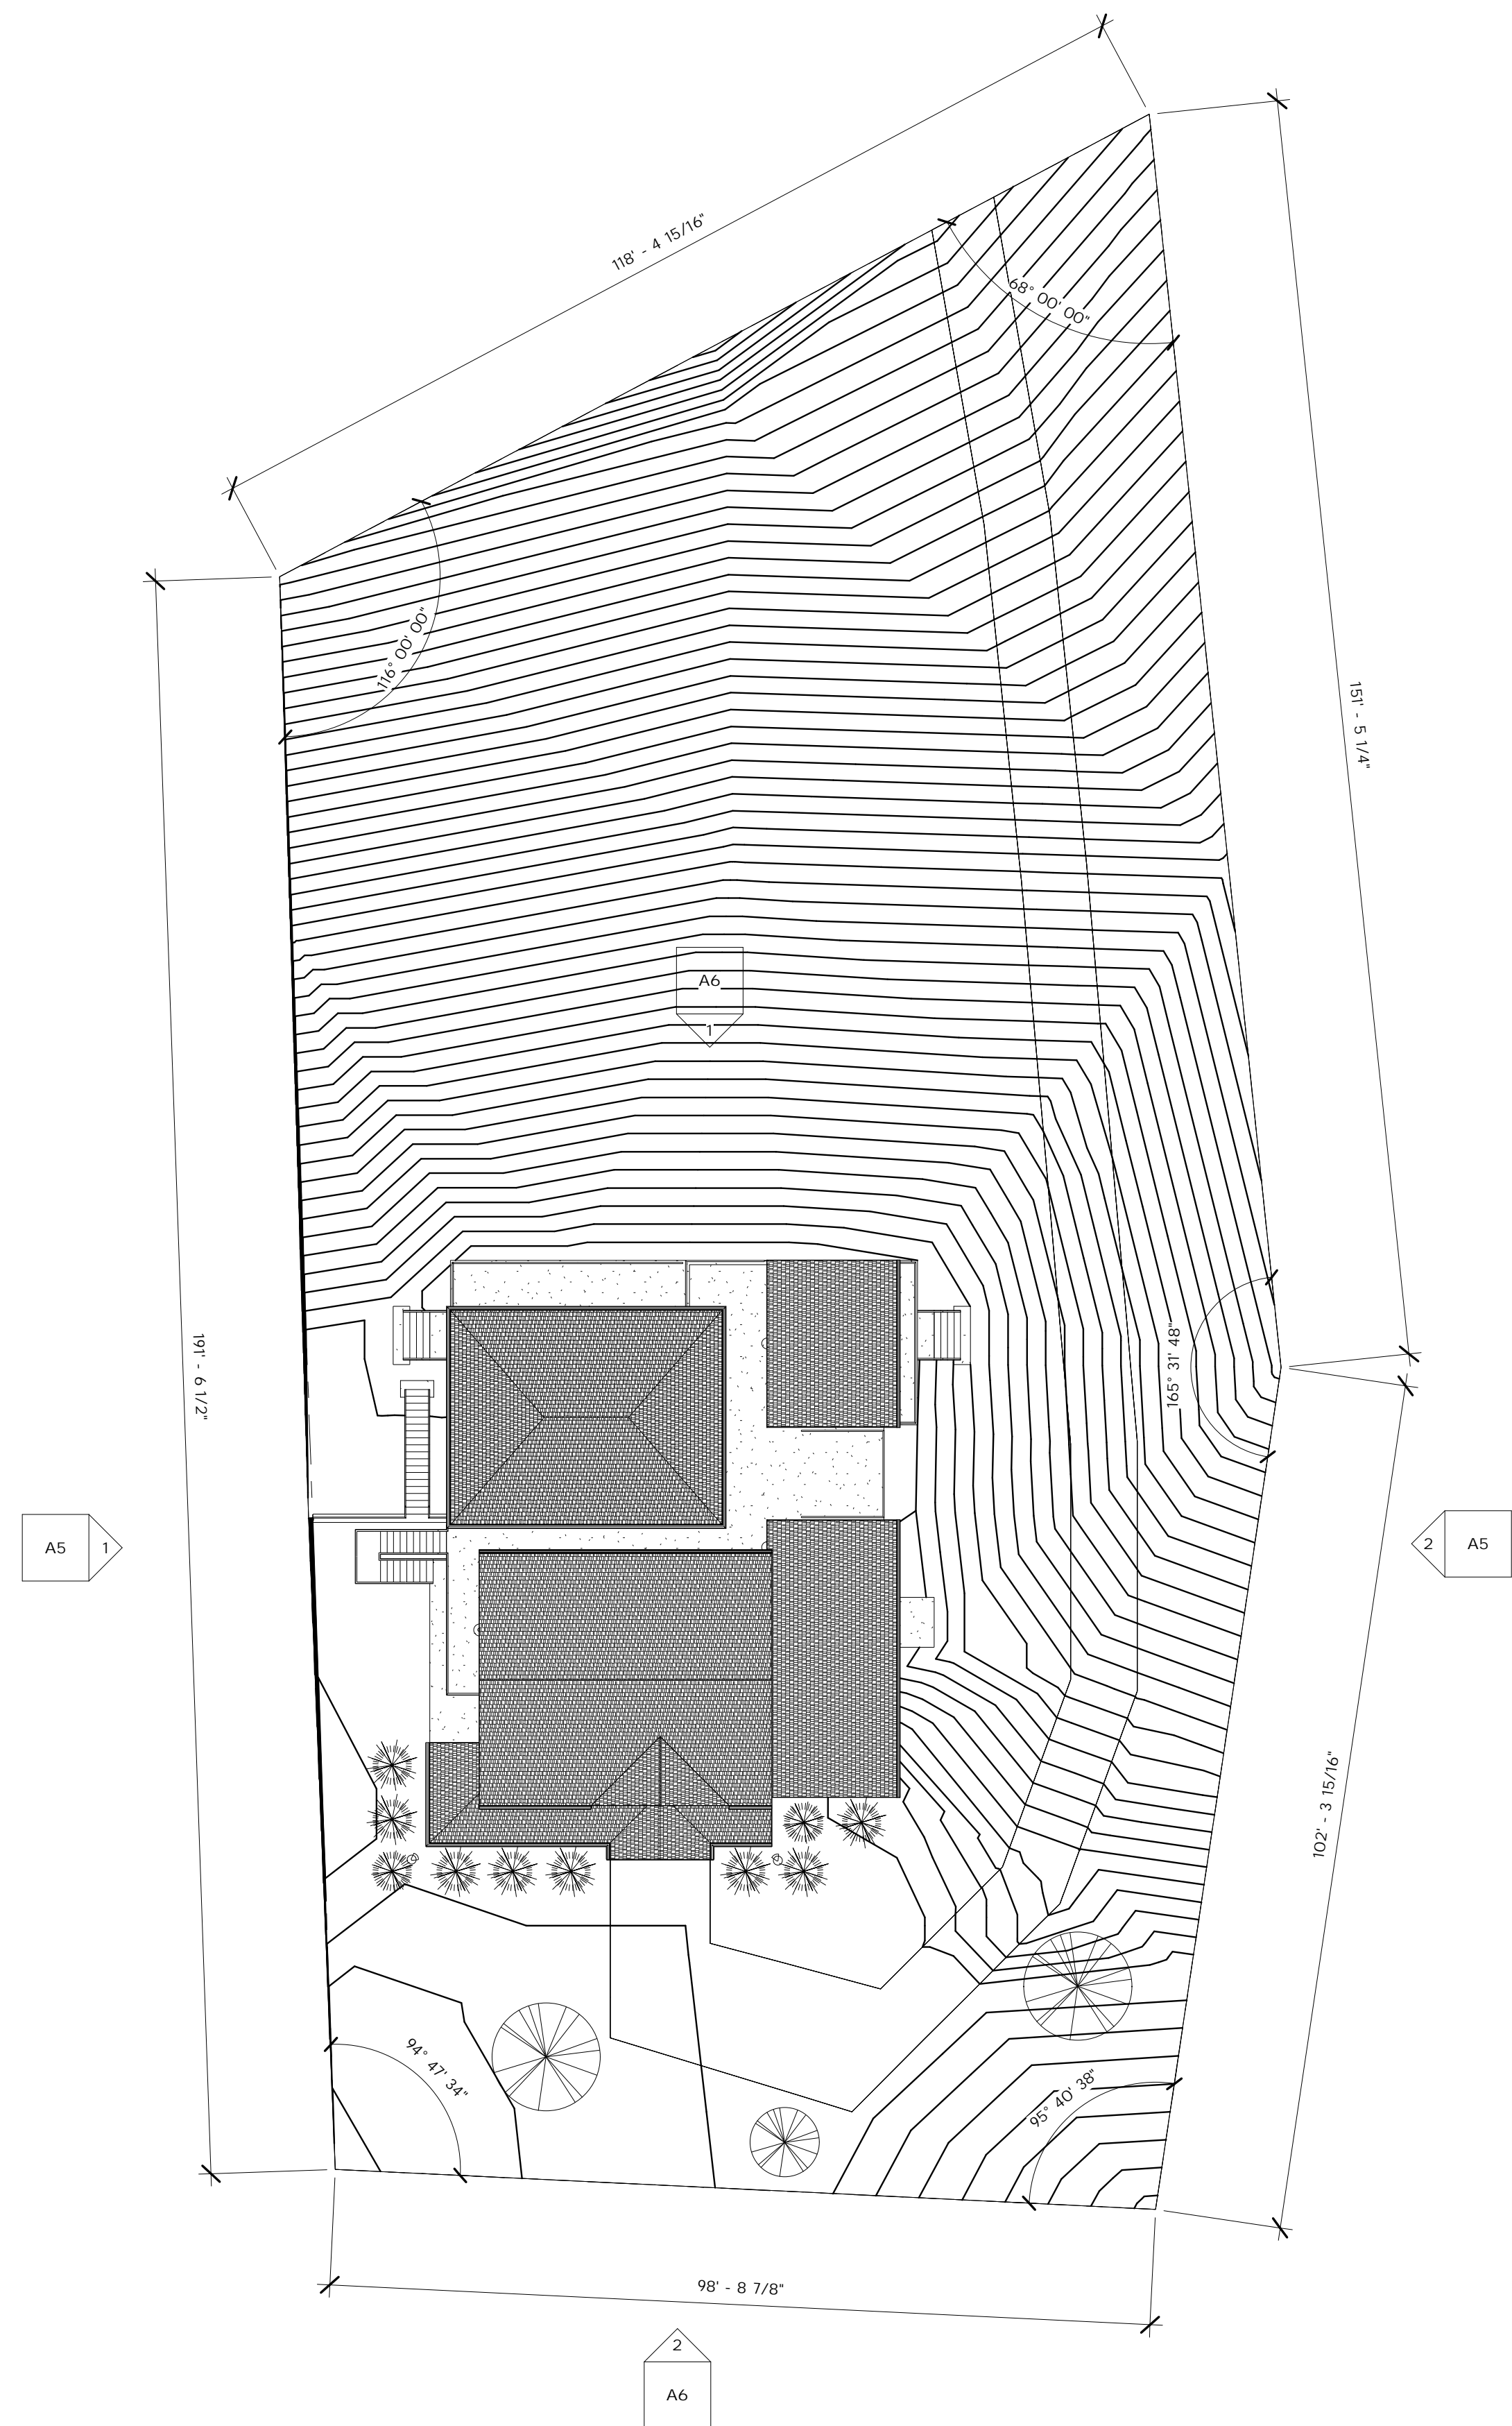

1 Site Plan
1/16" = 1'-0"

Drawing List						
Approved By	Checked By	Designed By	Drawn By	Sheet Issue Date	Sheet Name	Sheet Number
CLIENT	CL	CL	EEB	03/05/06	Basement Plan	A1
CLIENT	CL	CL	EEB	03/05/06	1st Floor Plan	A2
CLIENT	CL	CL	EEB	03/05/06	2nd Floor Plan	A3
CLIENT	CL	CL	EEB	03/05/06	Roof Plan	A4
CLIENT	CL	CL	EEB	03/05/06	East & West Elevations	A5
CLIENT	CL	CL	EEB	03/05/06	North & South Elevations	A6
CLIENT	CL	CL	EEB	03/05/06	Building Sections	A7
CLIENT	CL	CL	EEB	03/05/06	Building Sections	A8
CLIENT	CL	CL	EEB	03/05/06	Building Sections	A9
CLIENT	CL	CL	EEB	03/05/06	Building Sections	A10
CLIENT	CL	CL	EEB	03/05/06	Building ISO's	A11
CLIENT	CL	CL	EEB	07/05/06	ISO Framing	A12
CLIENT	CL	CL	EEB	03/05/06	Stair Details	A13
CLIENT	CL	CL	EEB	03/05/06	Gross & Rentable Area Plans	A14
CLIENT	CL	CL	EEB	03/05/06	Schedules	A15
CLIENT	CL	CL	EEB	03/05/06	Site Plan	C1
CLIENT	CL	CL	EEB	06/21/06	Basement Electrical	E1
CLIENT	CL	CL	EEB	06/21/06	1st Floor Electrical	E2
CLIENT	CL	CL	EEB	06/21/06	2nd Fl Electrical	E3
CLIENT	CL	CL	EEB	03/05/06	Foundation Plan	S0
CLIENT	CL	CL	EEB	03/05/06	First Floor Framing Plan	S1
CLIENT	CL	CL	EEB	03/05/06	2nd Floor Framing	S2
CLIENT	CL	CL	EEB	03/05/06	Low Roof Framing	S3
CLIENT	CL	CL	EEB	03/05/06	Roof Framing	S4

Grand total: 24

View List			
View Name	Sheet Number	Sheet Name	Scale Value
Basement	A1	Basement Plan	48
1st Floor	A2	1st Floor Plan	48
2nd Floor	A3	2nd Floor Plan	48
Roof	A4	Roof Plan	48
East	A5	East & West Elevations	48
West	A5	East & West Elevations	48
South	A6	North & South Elevations	48
North	A6	North & South Elevations	48
Building Section 1	A7	Building Sections	48
Building Section 2	A7	Building Sections	48
Building Section 4	A8	Building Sections	48
Building Section 3	A8	Building Sections	48
Building Section 5	A9	Building Sections	48
Building Section 6	A9	Building Sections	48
Building Section 7	A10	Building Sections	48
Building Section 8	A10	Building Sections	48
North East ISO	A11	Building ISO's	120
South West ISO	A11	Building ISO's	120
South East ISO	A11	Building ISO's	120
North West ISO	A11	Building ISO's	120
ISO Framing	A12	ISO Framing	48
Ext Stair	A13	Stair Details	16
Int Stair	A13	Stair Details	16
Gross Area - Basement	A14	Gross & Rentable Area Plans	96
Gross Area - 1st Floor	A14	Gross & Rentable Area Plans	96
Gross Area - 2nd Floor	A14	Gross & Rentable Area Plans	96
Rentable Area - Basement	A14	Gross & Rentable Area Plans	96
Rentable Area - 2nd Floor	A14	Gross & Rentable Area Plans	96
Site Plan	C1	Site Plan	192
Basement Electrical	E1	Basement Electrical	48
1st Floor Electrical	E2	1st Floor Electrical	48
2nd Floor Electrical	E3	2nd Fl Electrical	48
Foundation Plan	S0	Foundation Plan	48
1st Floor Framing	S1	First Floor Framing Plan	48
2nd Floor Framing	S2	2nd Floor Framing	48
Low Roof Framing	S3	Low Roof Framing	48
High Roof Framing	S4	Roof Framing	48

DISTRIBUTION & REVISION RECORDS			
NO	DATE	ISSUED TO	DESCRIPTION
1	7/6/06	Client	Final Submittal

PRECISION DRAFTING LLC
 357 WILDROSE AVE. BERGENFIELD NJ 07621
 (201) 501-0810 TEL (201) 385-1476 FAX


TITLE:
Site Plan

PROJECT:
Lot 81

PROJECT ADDRESS:
Caribbean Development Grenada Ltd. - Grand Anse, St. George

CONTR.:
Grenada Contracting Co.

DWN BY EEB	CHK BY CL	JOB# 001	DWG.# C1
---------------	--------------	-------------	-------------

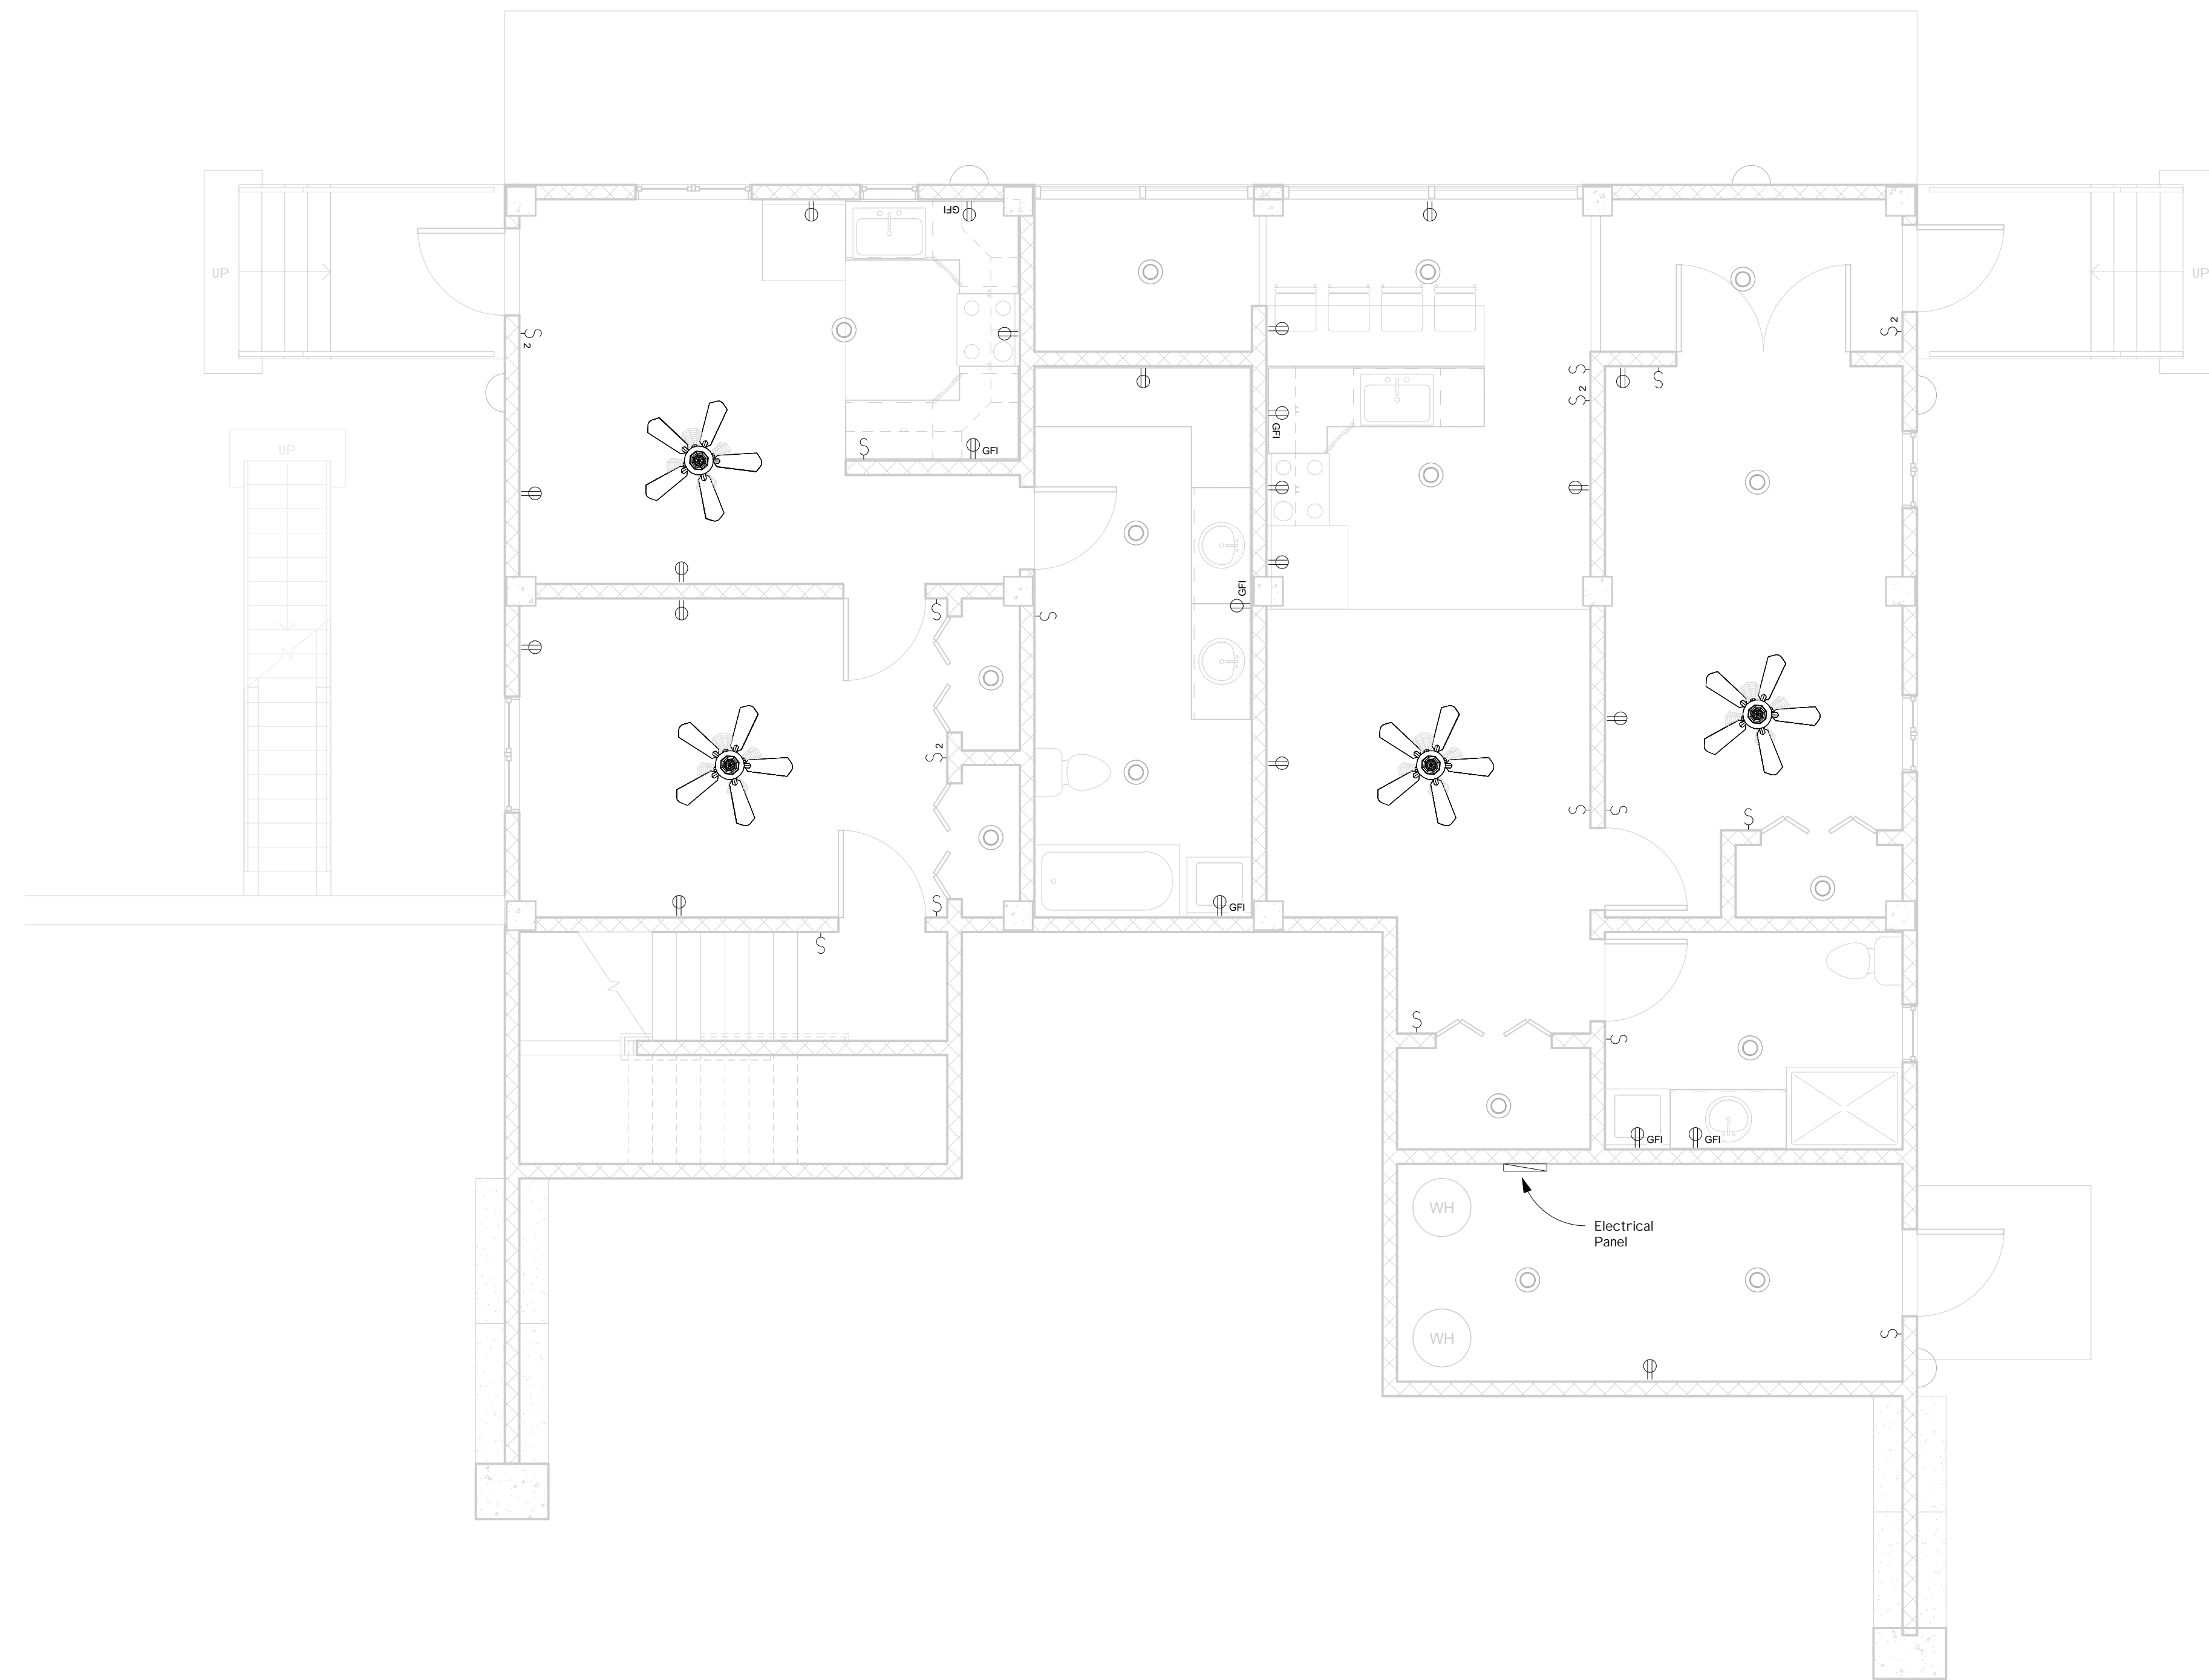

① Basement Electrical
1/4" = 1'-0"

DISTRIBUTION & REVISION RECORDS			
NO	DATE	ISSUED TO	DESCRIPTION
1	7/6/06	Client	Final Submittal

PRECISION DRAFTING LLC
 357 WILDROSE AVE. BERGENFIELD NJ 07621
 (201) 501-0810 TEL (201) 385-1476 FAX


TITLE:
Basement Electrical

PROJECT:
Lot 81

PROJECT ADDRESS:
Caribbean Development Grenada Ltd. - Grand Anse, St. George

CONTR.:
Grenada Contracting Co.

DWN BY EEB	CHK BY CL	JOB# 001	DWG.# E1
---------------	--------------	-------------	-------------

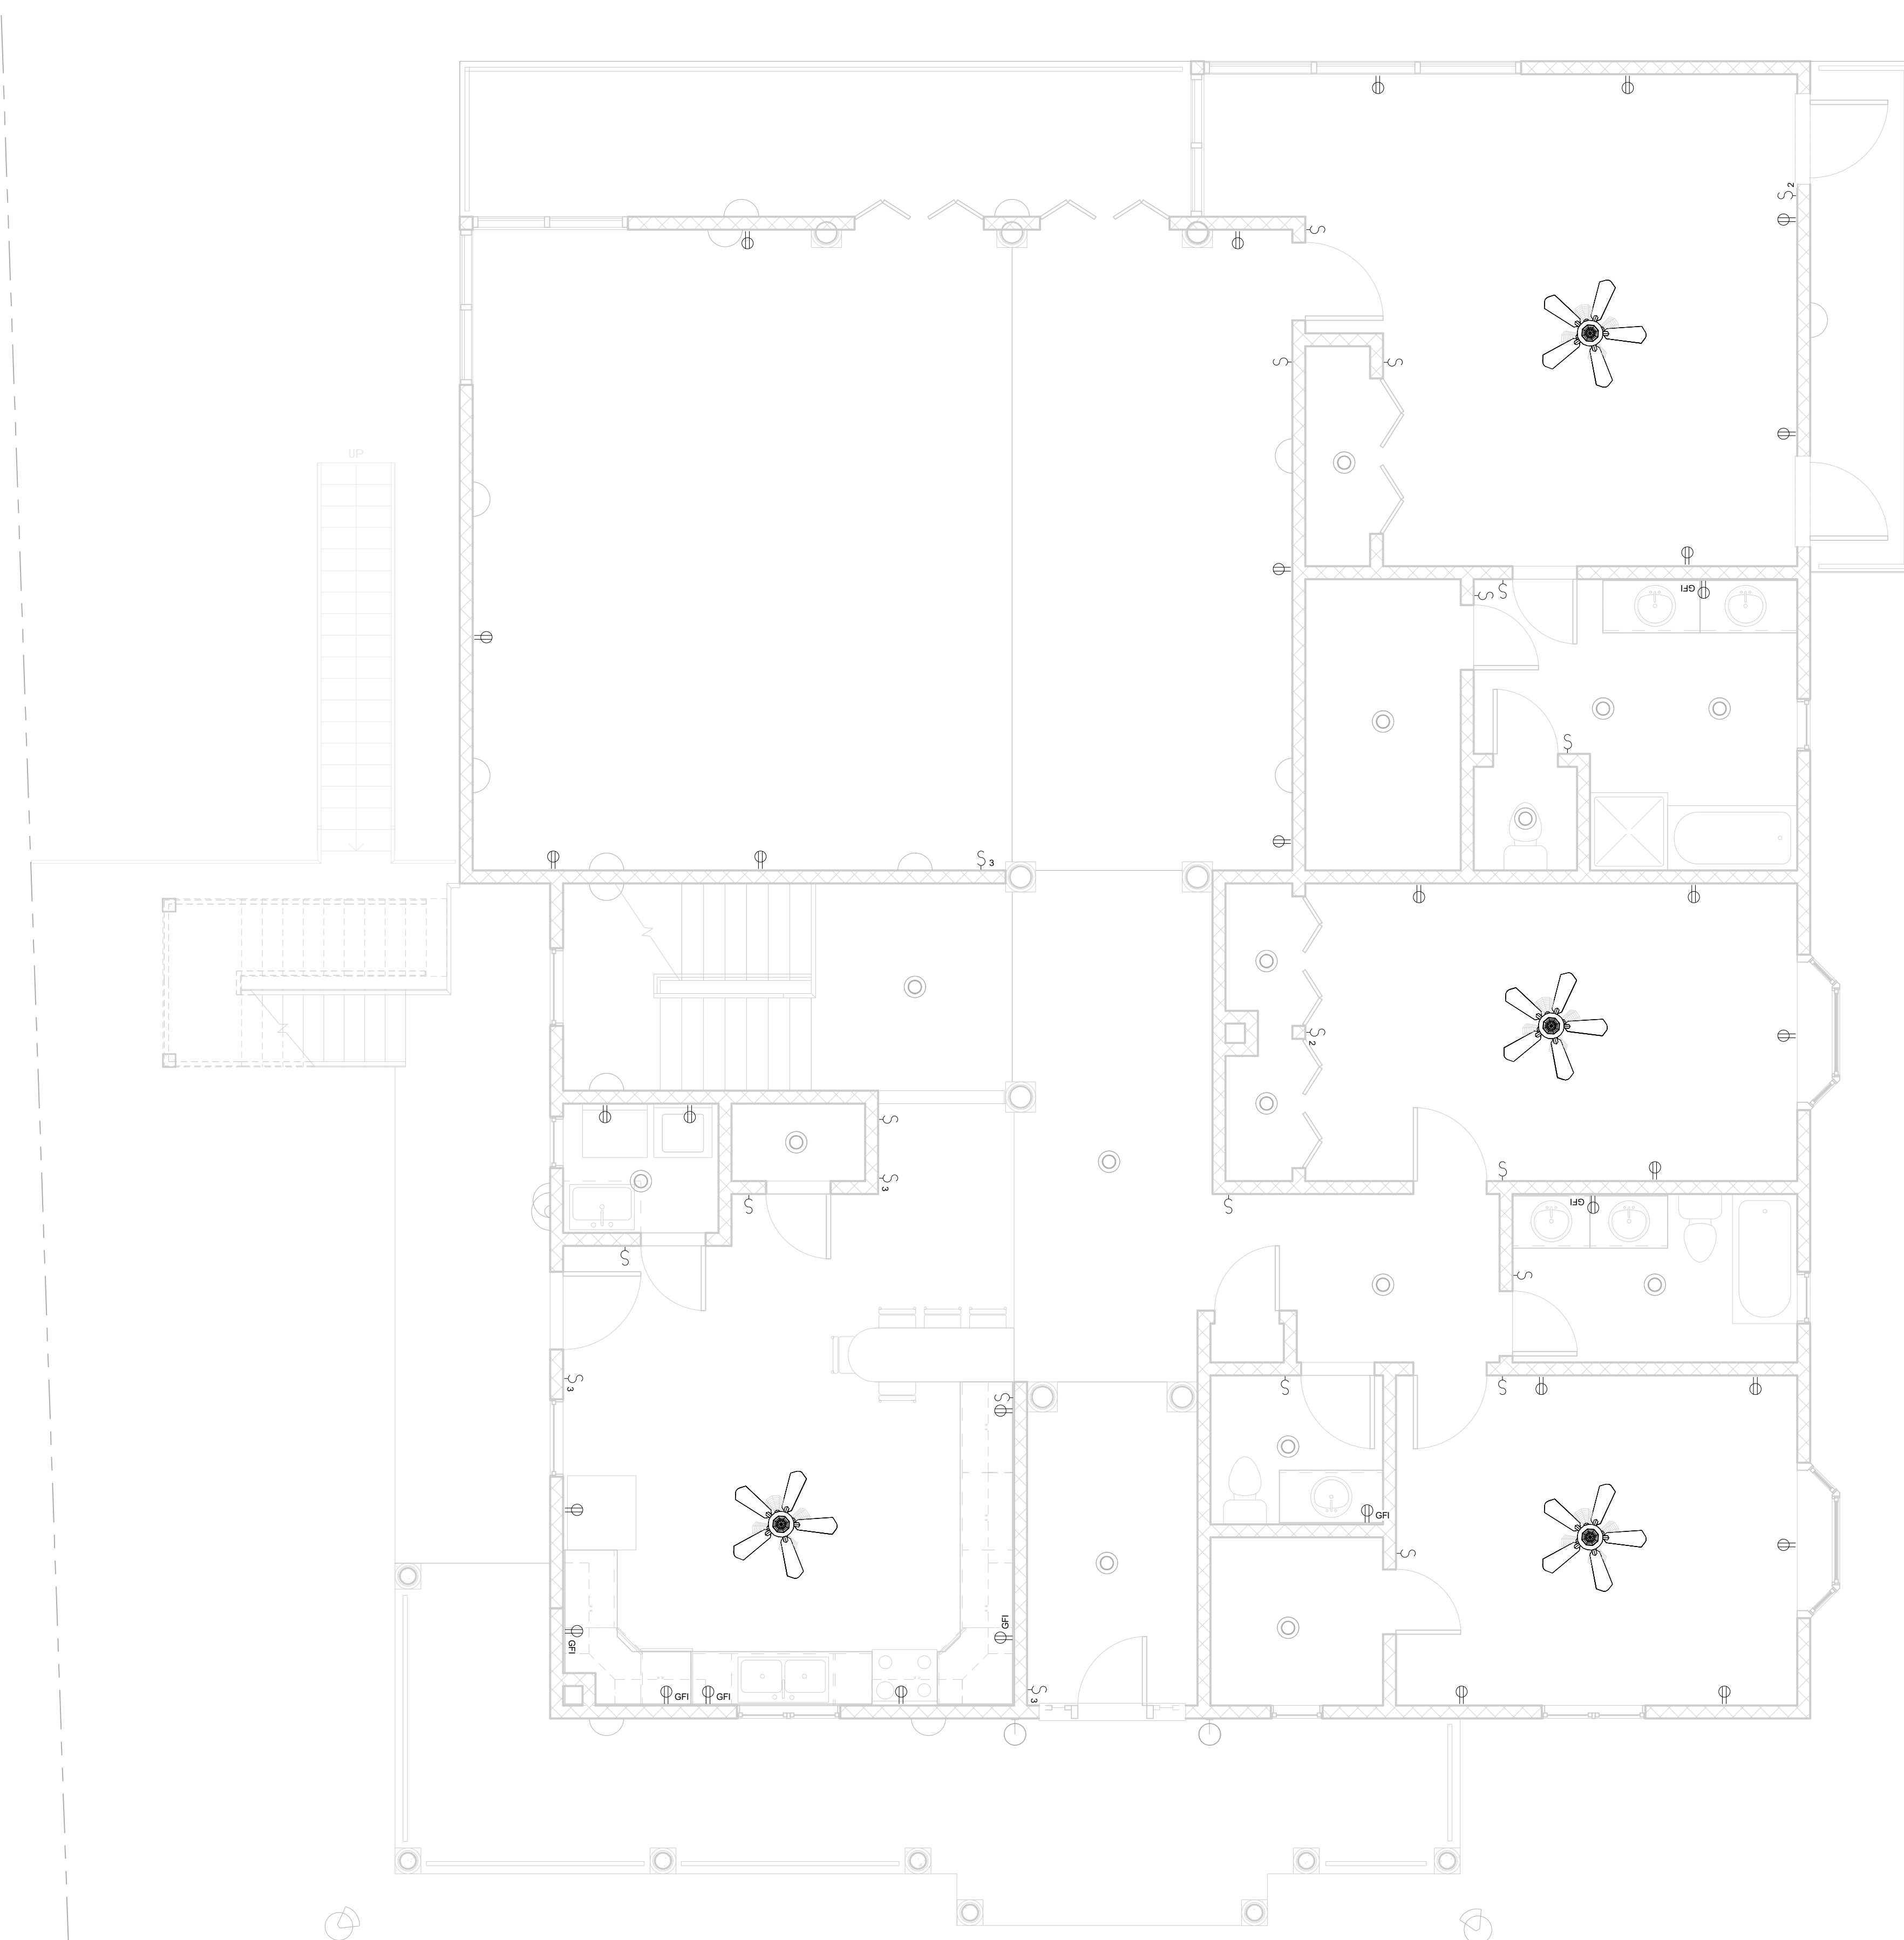

① 1st Floor Electrical
1/4" = 1'-0"

DISTRIBUTION & REVISION RECORDS			
NO	DATE	ISSUED TO	DESCRIPTION
1	7/6/06	Client	Final Submittal

PRECISION DRAFTING LLC
357 WILDROSE AVE. BERGENFIELD NJ 07621
(201) 501-0810 TEL (201) 385-1476 FAX


TITLE:
1st Floor Electrical

PROJECT:
Lot 81

PROJECT ADDRESS:
Caribbean Development Grenada Ltd. - Grand Anse, St. George

CONTR.:
Grenada Contracting Co.

DWN BY EEB	CHK BY CL	JOB# 001	DWG.# E2
---------------	--------------	-------------	-------------

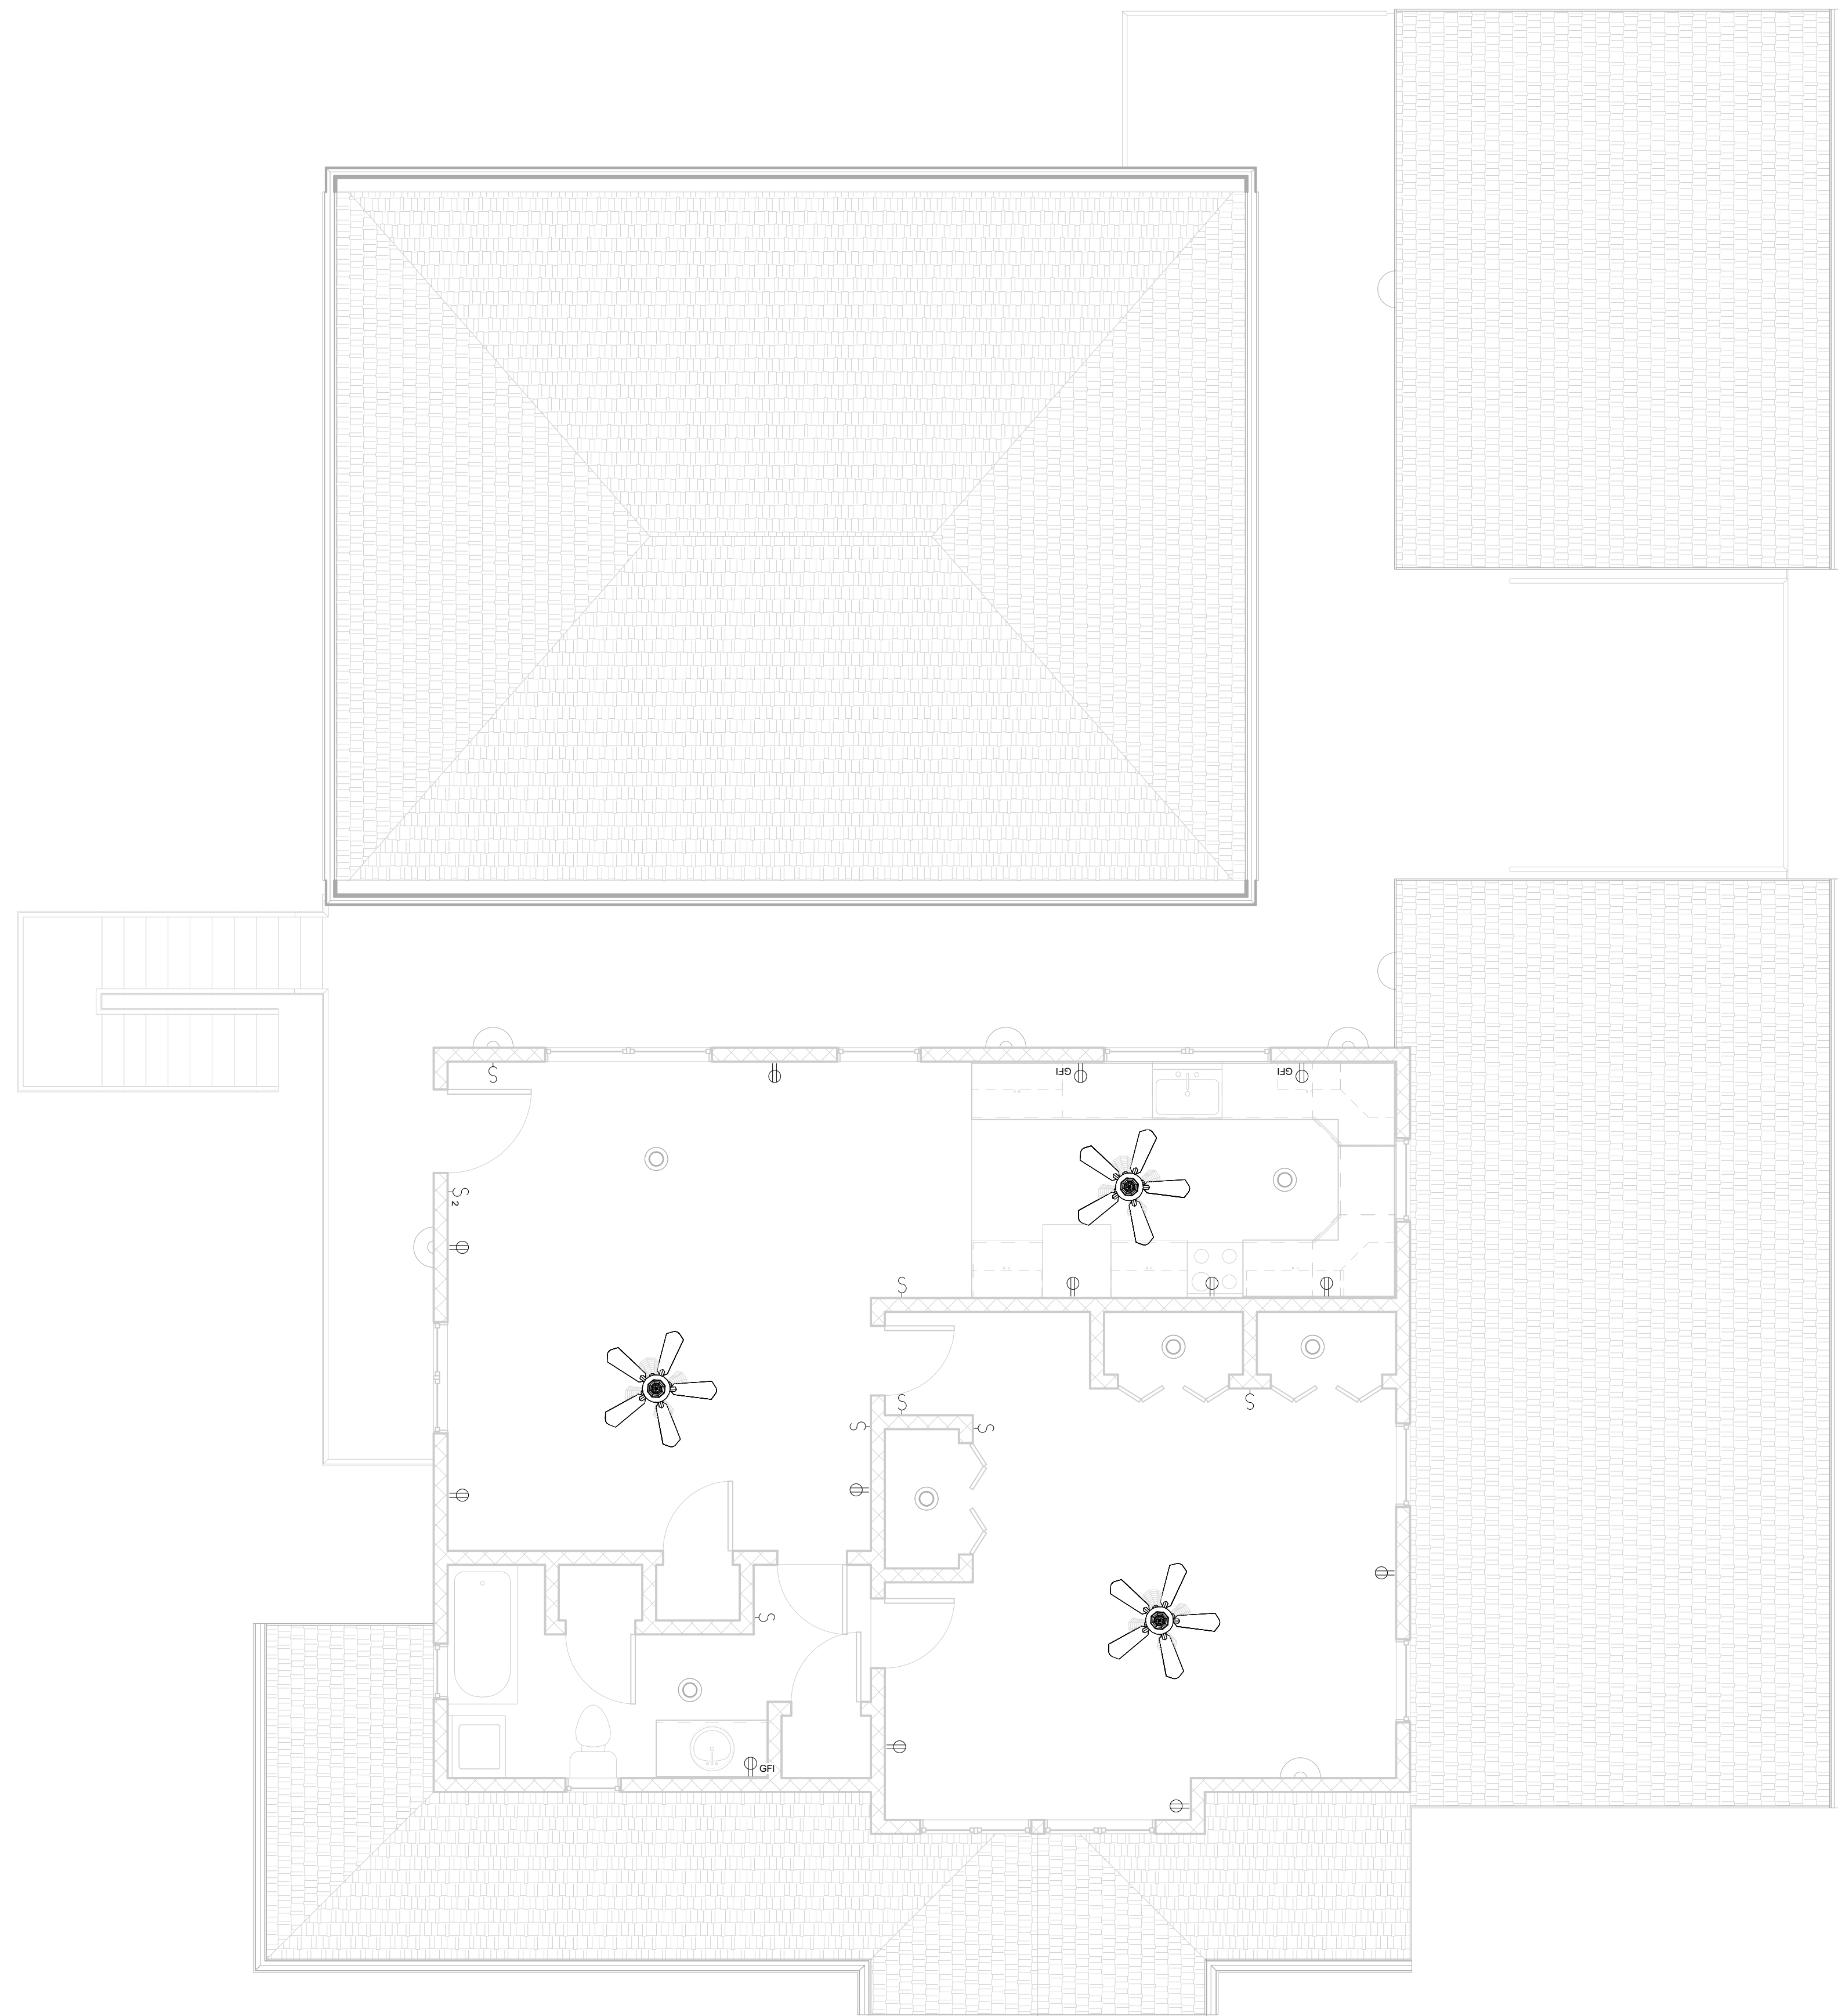

DISTRIBUTION & REVISION RECORDS			
NO	DATE	ISSUED TO	DESCRIPTION
1	7/6/06	Client	Final Submittal

PRECISION DRAFTING LLC
 357 WILDROSE AVE. BERGENFIELD NJ 07621
 (201) 501-0810 TEL (201) 385-1476 FAX

TITLE:
 2nd Fl Electrical


PROJECT:
 Lot 81

PROJECT ADDRESS:
 Caribbean Development Grenada Ltd. - Grand Anse, St. George

CONTR.:
 Grenada Contracting Co.

DWN BY EEB	CHK BY CL	JOB# 001	DWG.# E3
---------------	--------------	-------------	-------------

① 2nd Floor Electrical
 1/4" = 1'-0"

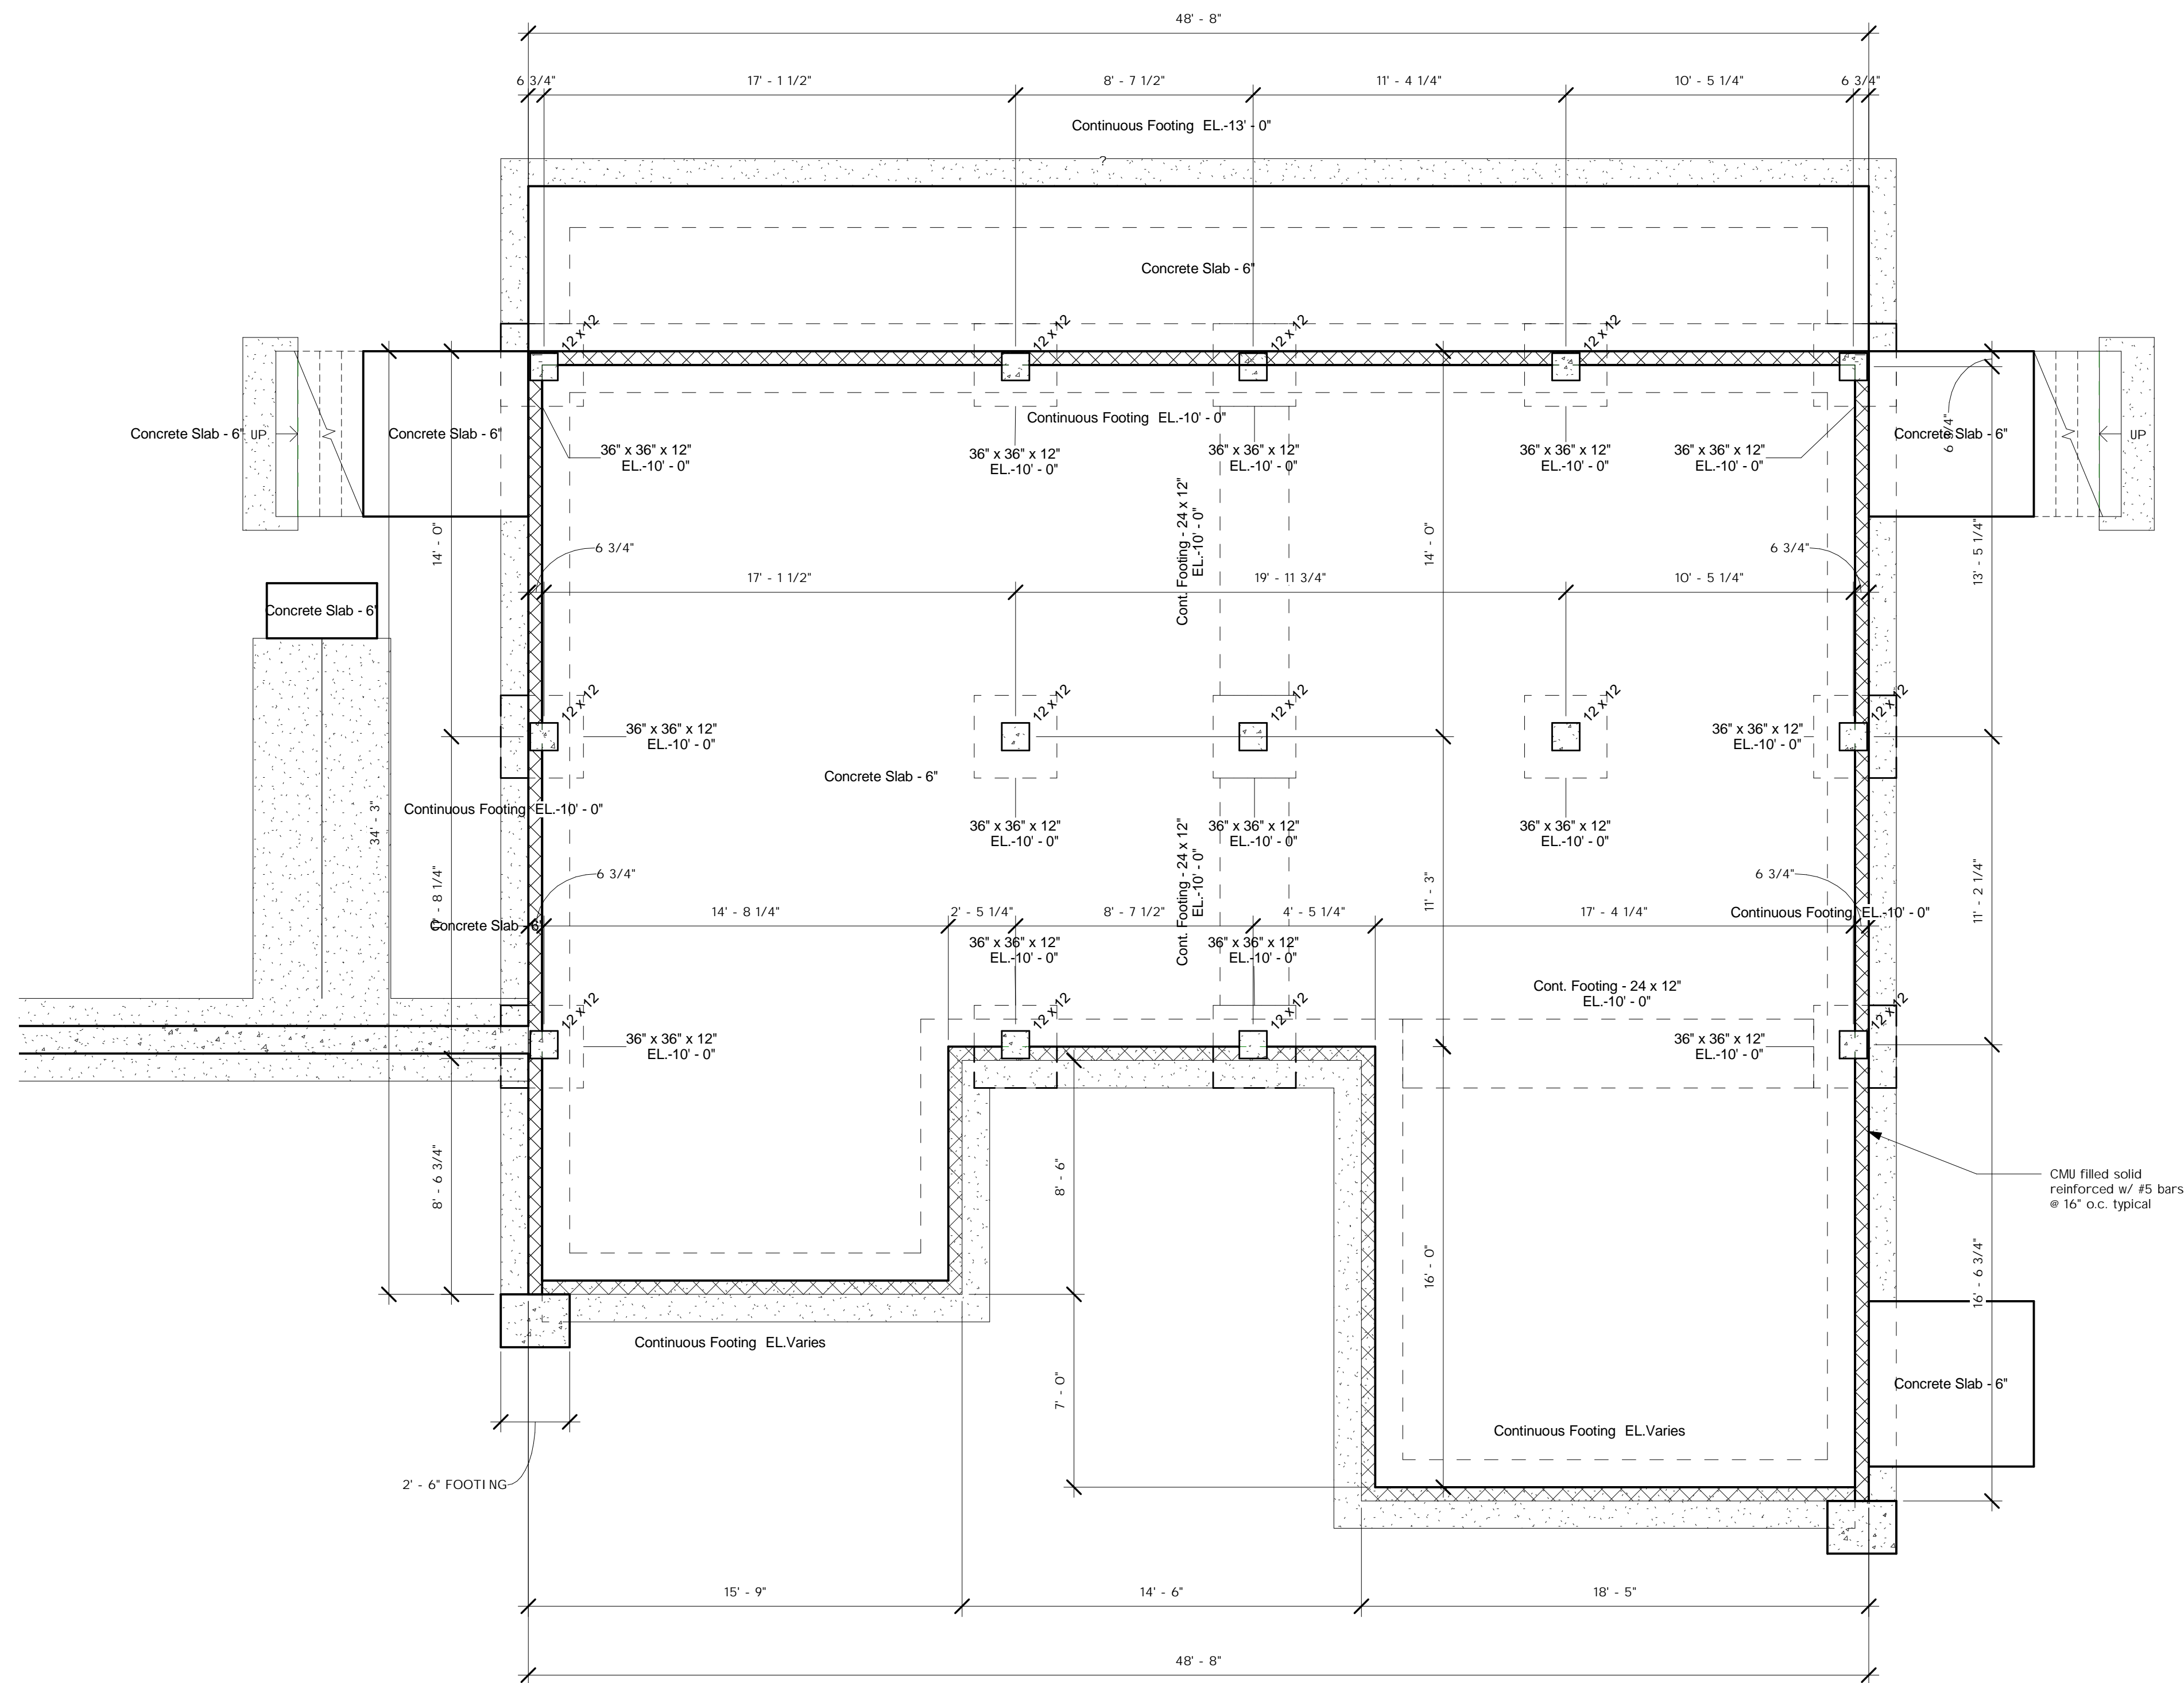

① Foundation Plan
1/4" = 1'-0"

DISTRIBUTION & REVISION RECORDS			
NO	DATE	ISSUED TO	DESCRIPTION
1	7/6/06	Client	Final Submittal

PRECISION DRAFTING LLC
 357 WILDROSE AVE. BERGENFIELD NJ 07621
 (201) 501-0810 TEL (201) 385-1476 FAX


TITLE:
Foundation Plan

PROJECT:
Lot 81

PROJECT ADDRESS:
Caribbean Development Grenada Ltd. - Grand Anse, St. George

CONTR.:
Grenada Contracting Co.

DWN BY EEB	CHK BY CL	JOB# 001	DWG.# SO
---------------	--------------	-------------	-------------

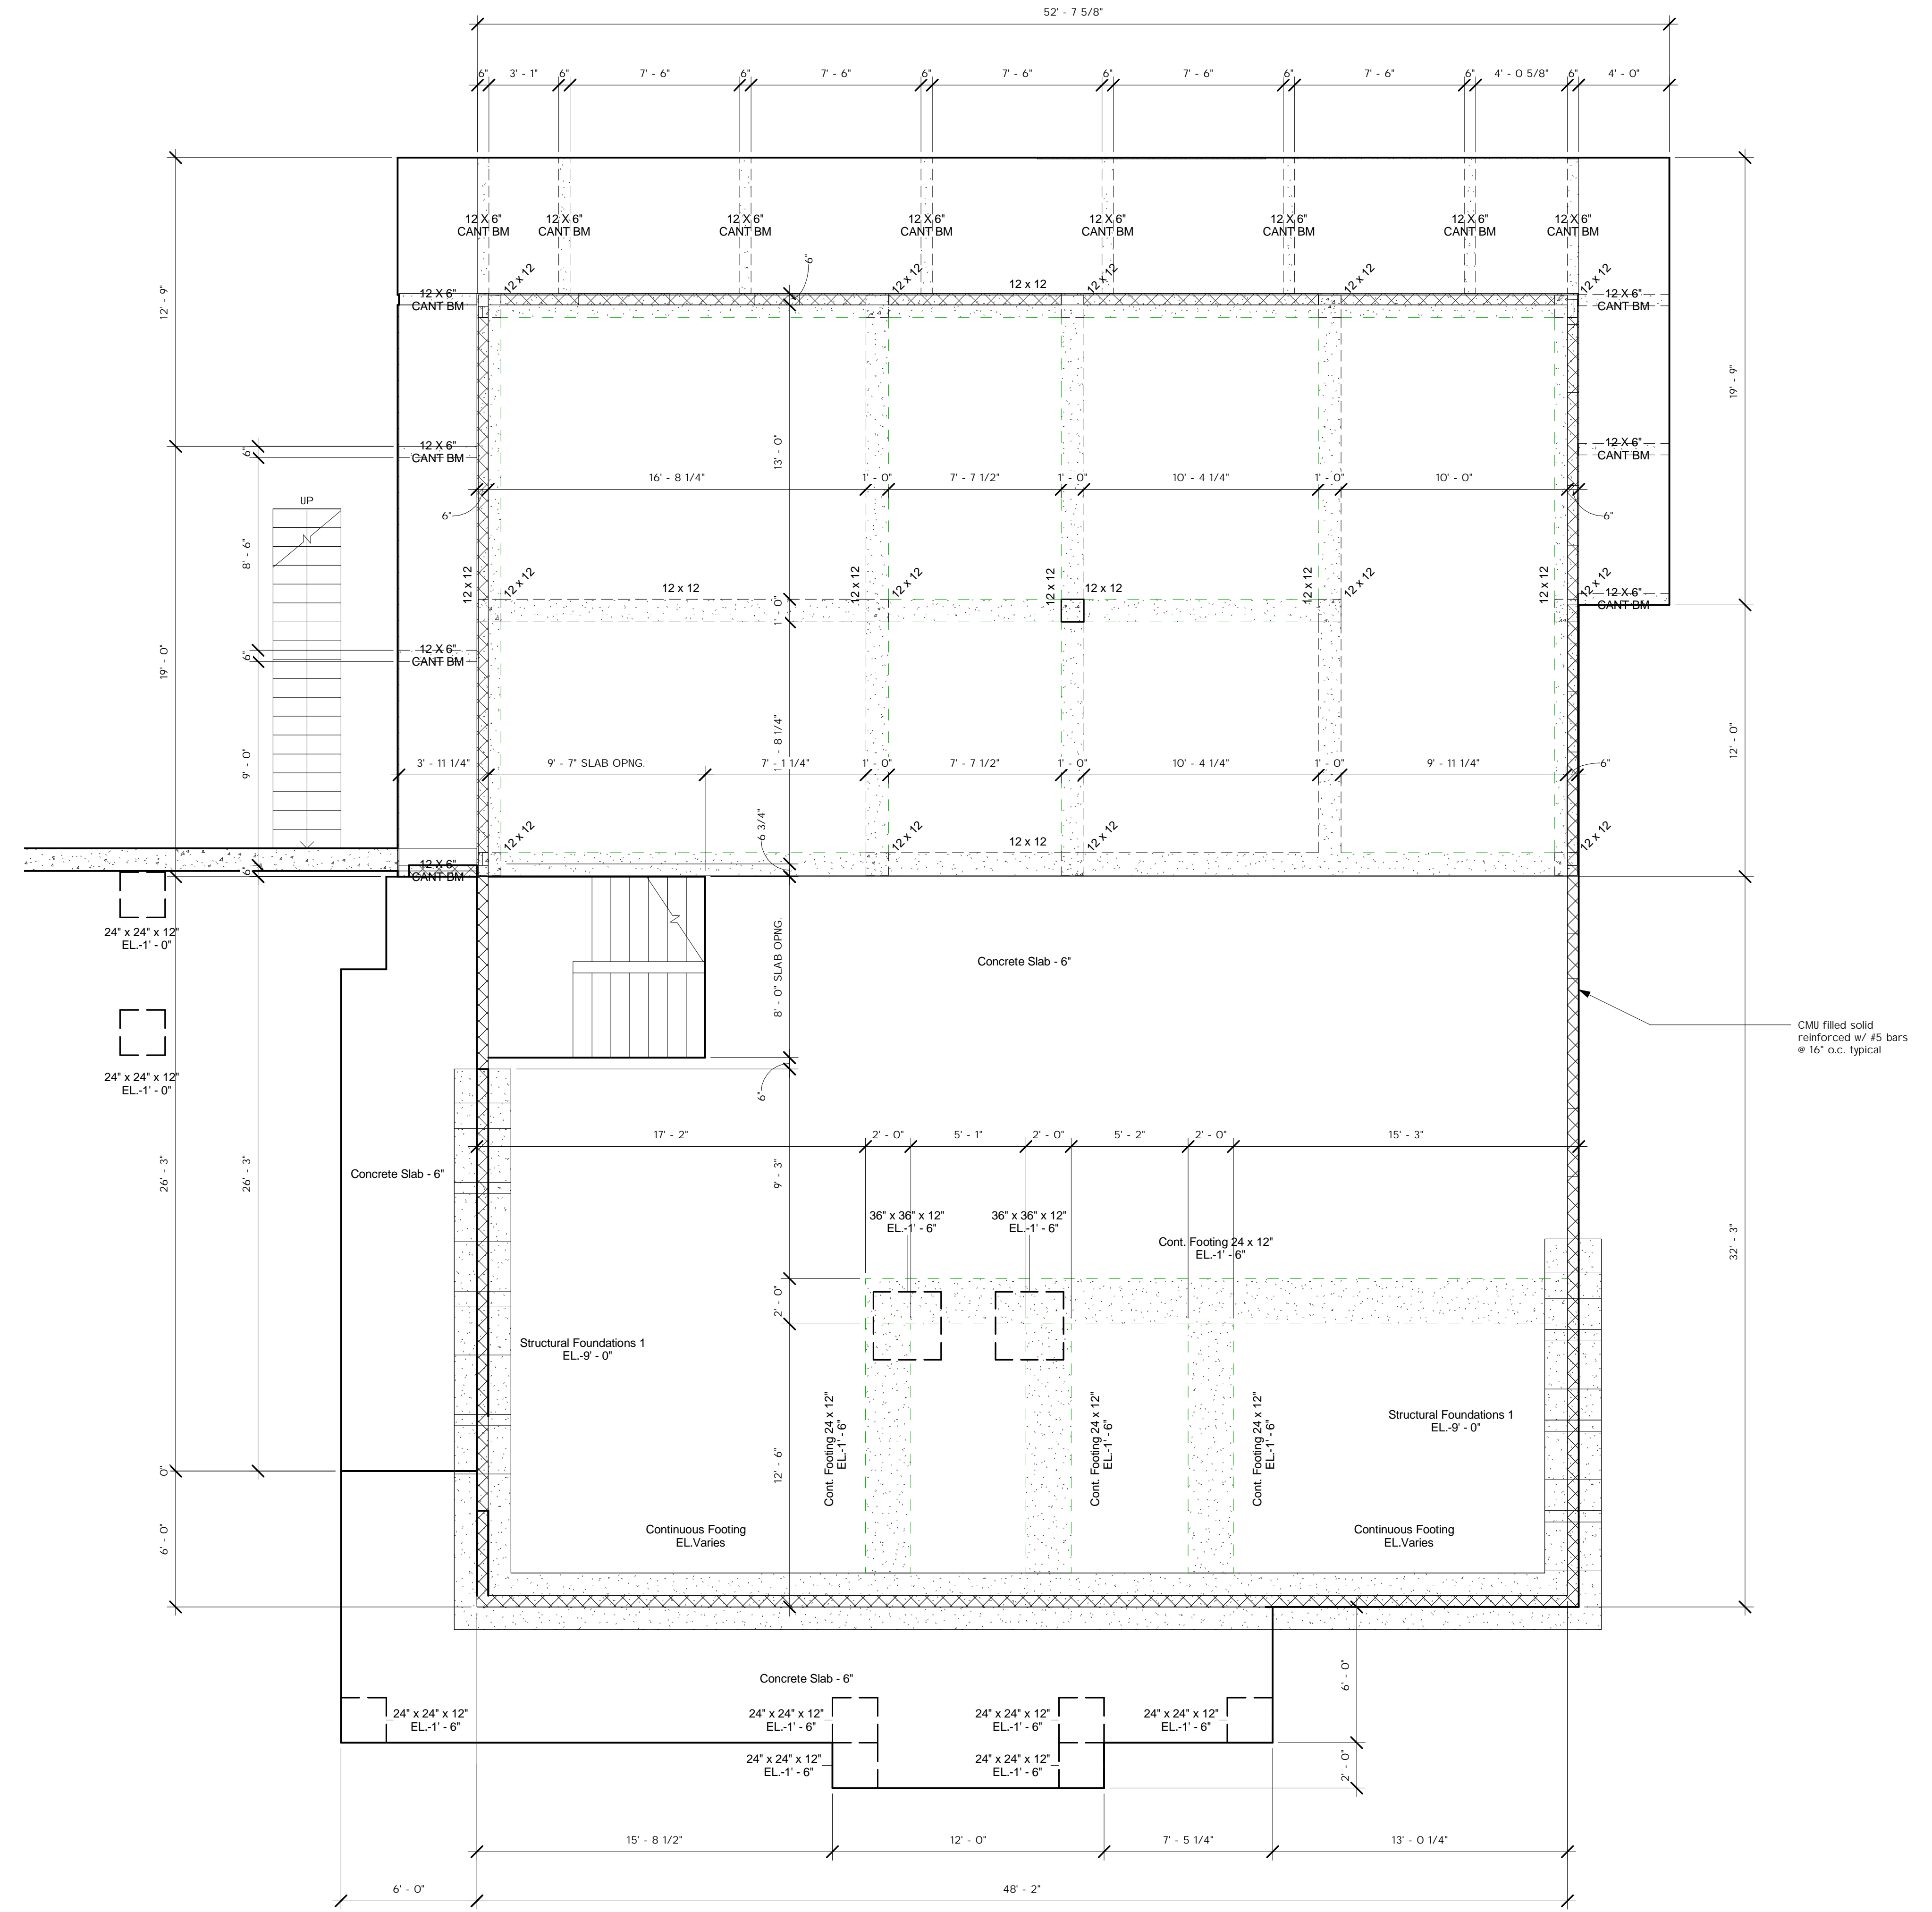

① 1st Floor Framing
1/4" = 1'-0"

DISTRIBUTION & REVISION RECORDS			
NO	DATE	ISSUED TO	DESCRIPTION
1	7/6/06	Client	Final Submittal

PRECISION DRAFTING LLC
 357 WILDROSE AVE. BERGENFIELD NJ 07621
 (201) 501-0810 TEL (201) 385-1476 FAX


TITLE:
 First Floor Framing Plan

PROJECT:
 Lot 81

PROJECT ADDRESS:
 Caribbean Development Grenada Ltd. - Grand Anse, St. George

CONTR.:
 Grenada Contracting Co.

DWN BY EEB	CHK BY CL	JOB# 001	DWG.# S1
---------------	--------------	-------------	-------------

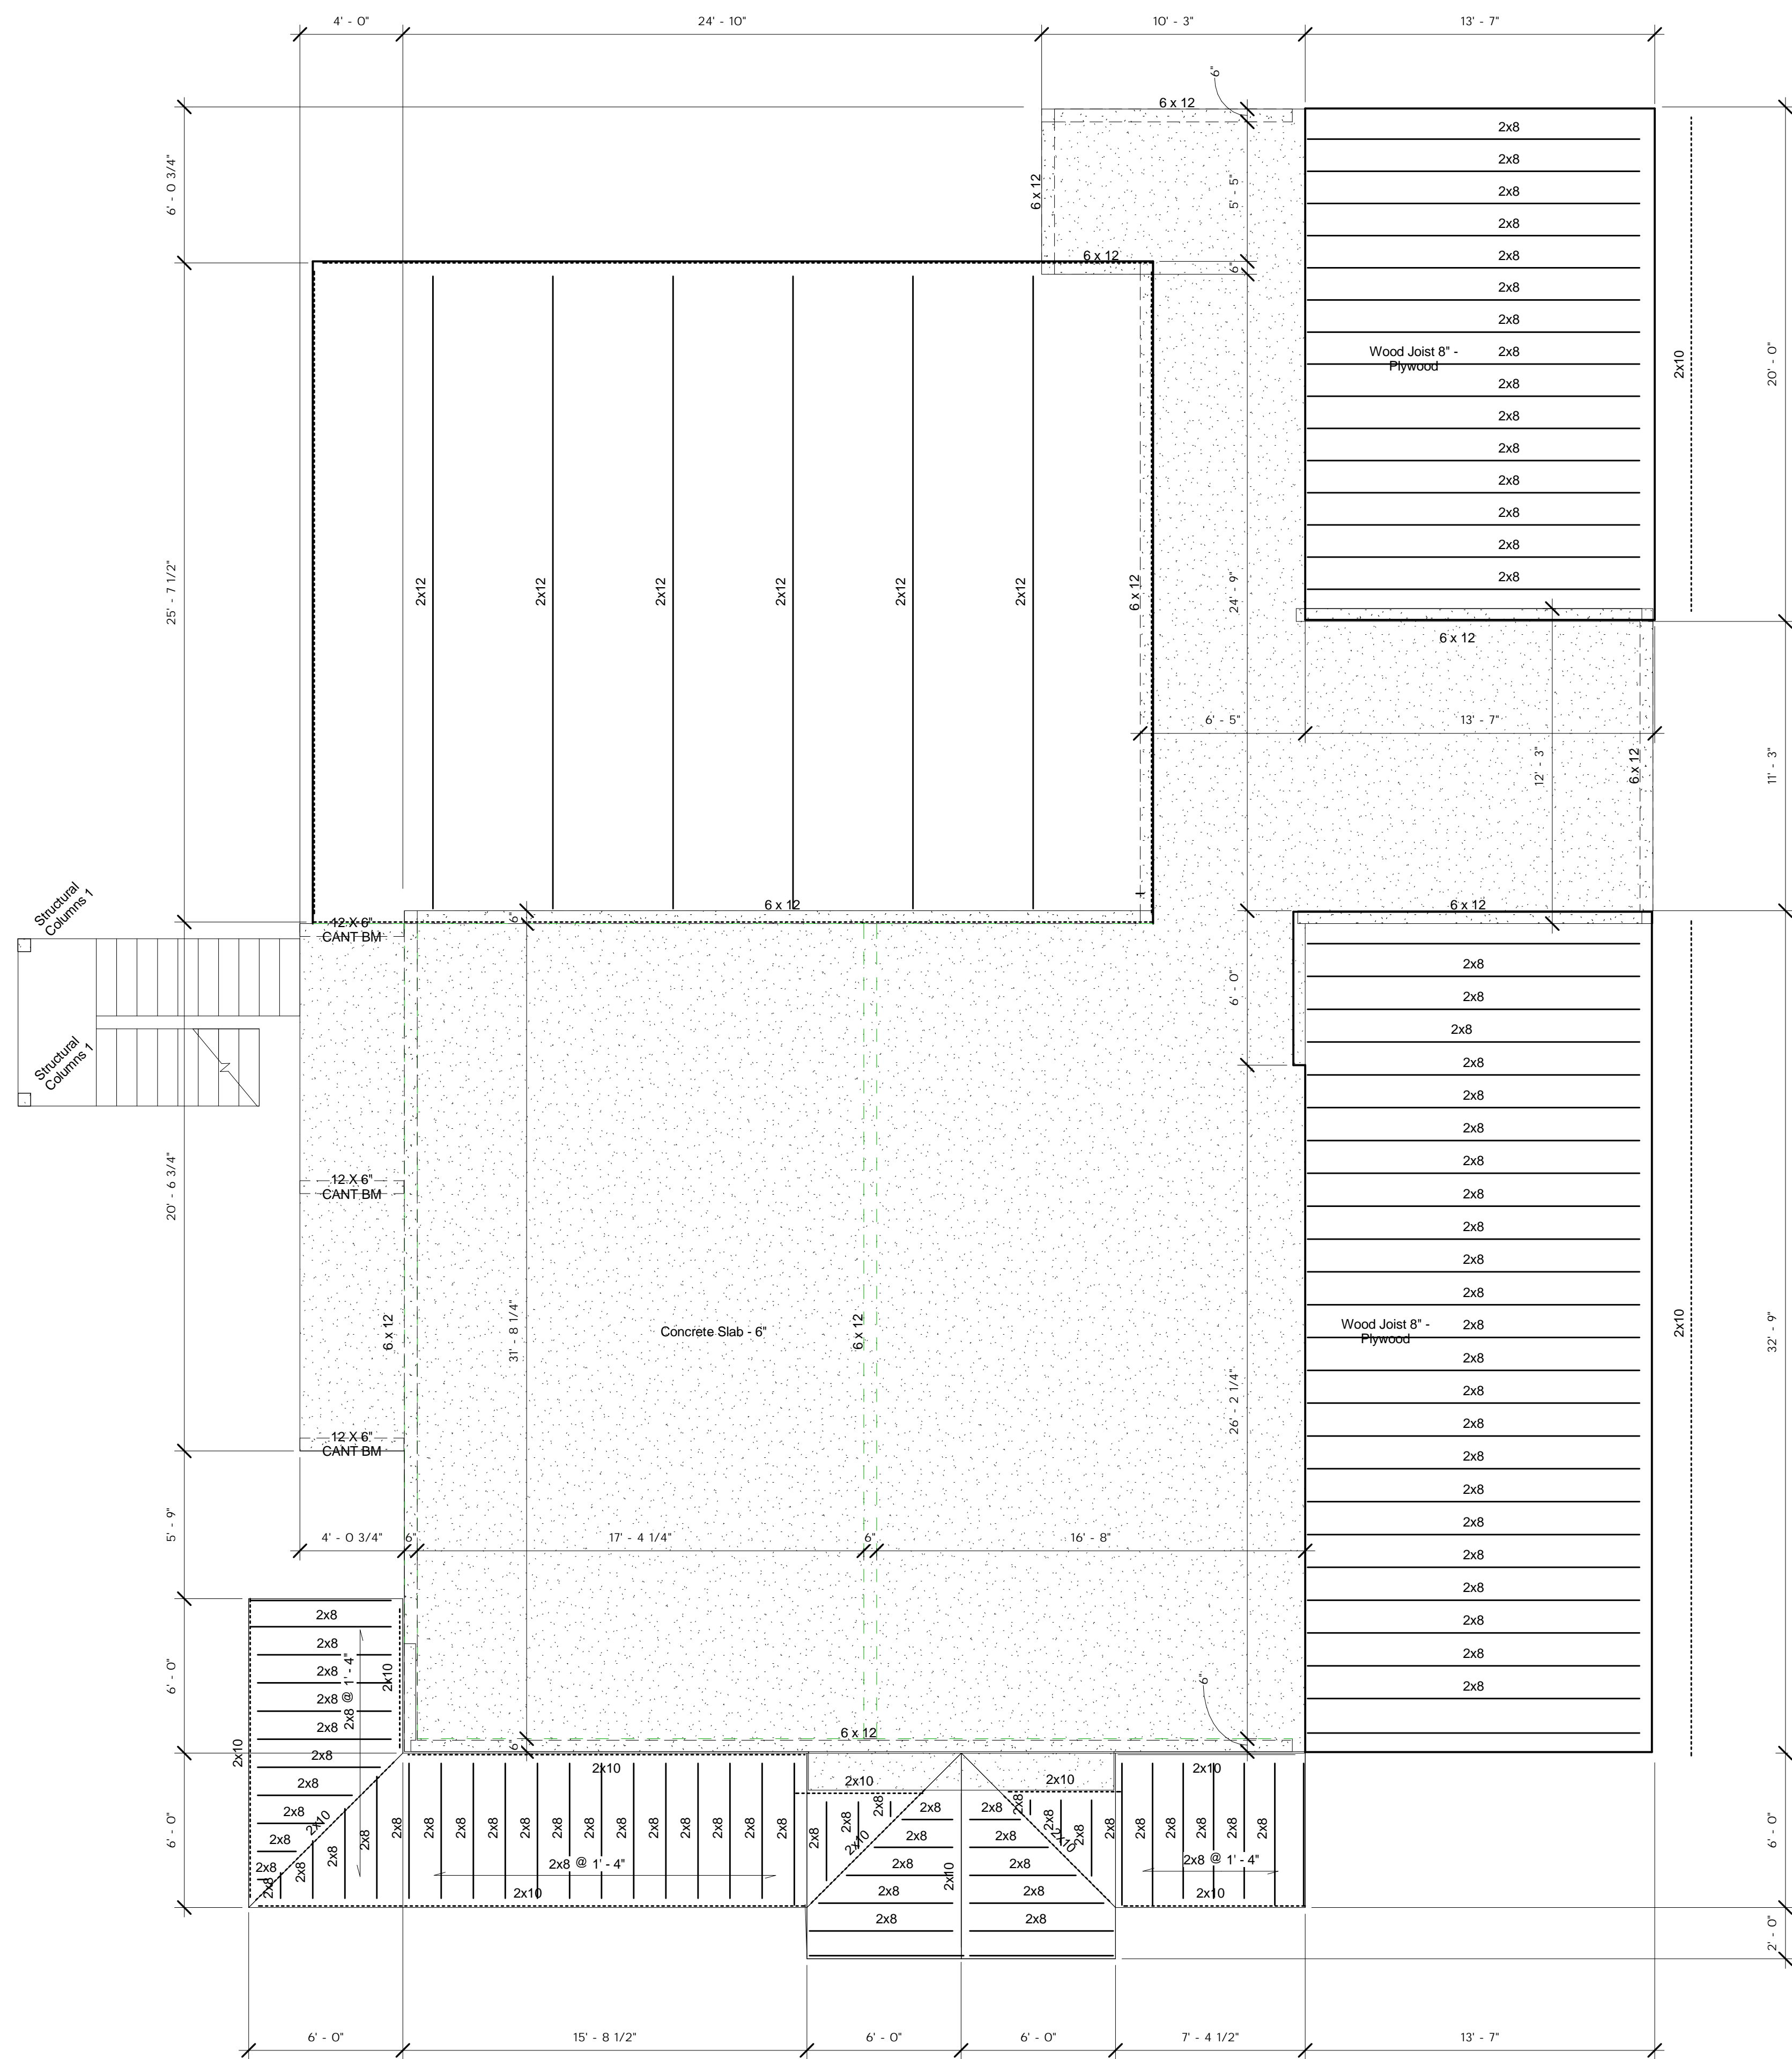

① 2nd Floor Framing
1/4" = 1'-0"

DISTRIBUTION & REVISION RECORDS			
NO	DATE	ISSUED TO	DESCRIPTION
1	7/6/06	Client	Final Submittal

PRECISION DRAFTING LLC
357 WILDROSE AVE. BERGENFIELD NJ 07621
(201) 501-0810 TEL (201) 385-1476 FAX


TITLE:
2nd Floor Framing

PROJECT:
Lot 81

PROJECT ADDRESS:
Caribbean Development Grenada Ltd. - Grand Anse, St. George

CONTR.:
Grenada Contracting Co.

DWN BY EEB	CHK BY CL	JOB# 001	DWG.# S2
---------------	--------------	-------------	-------------

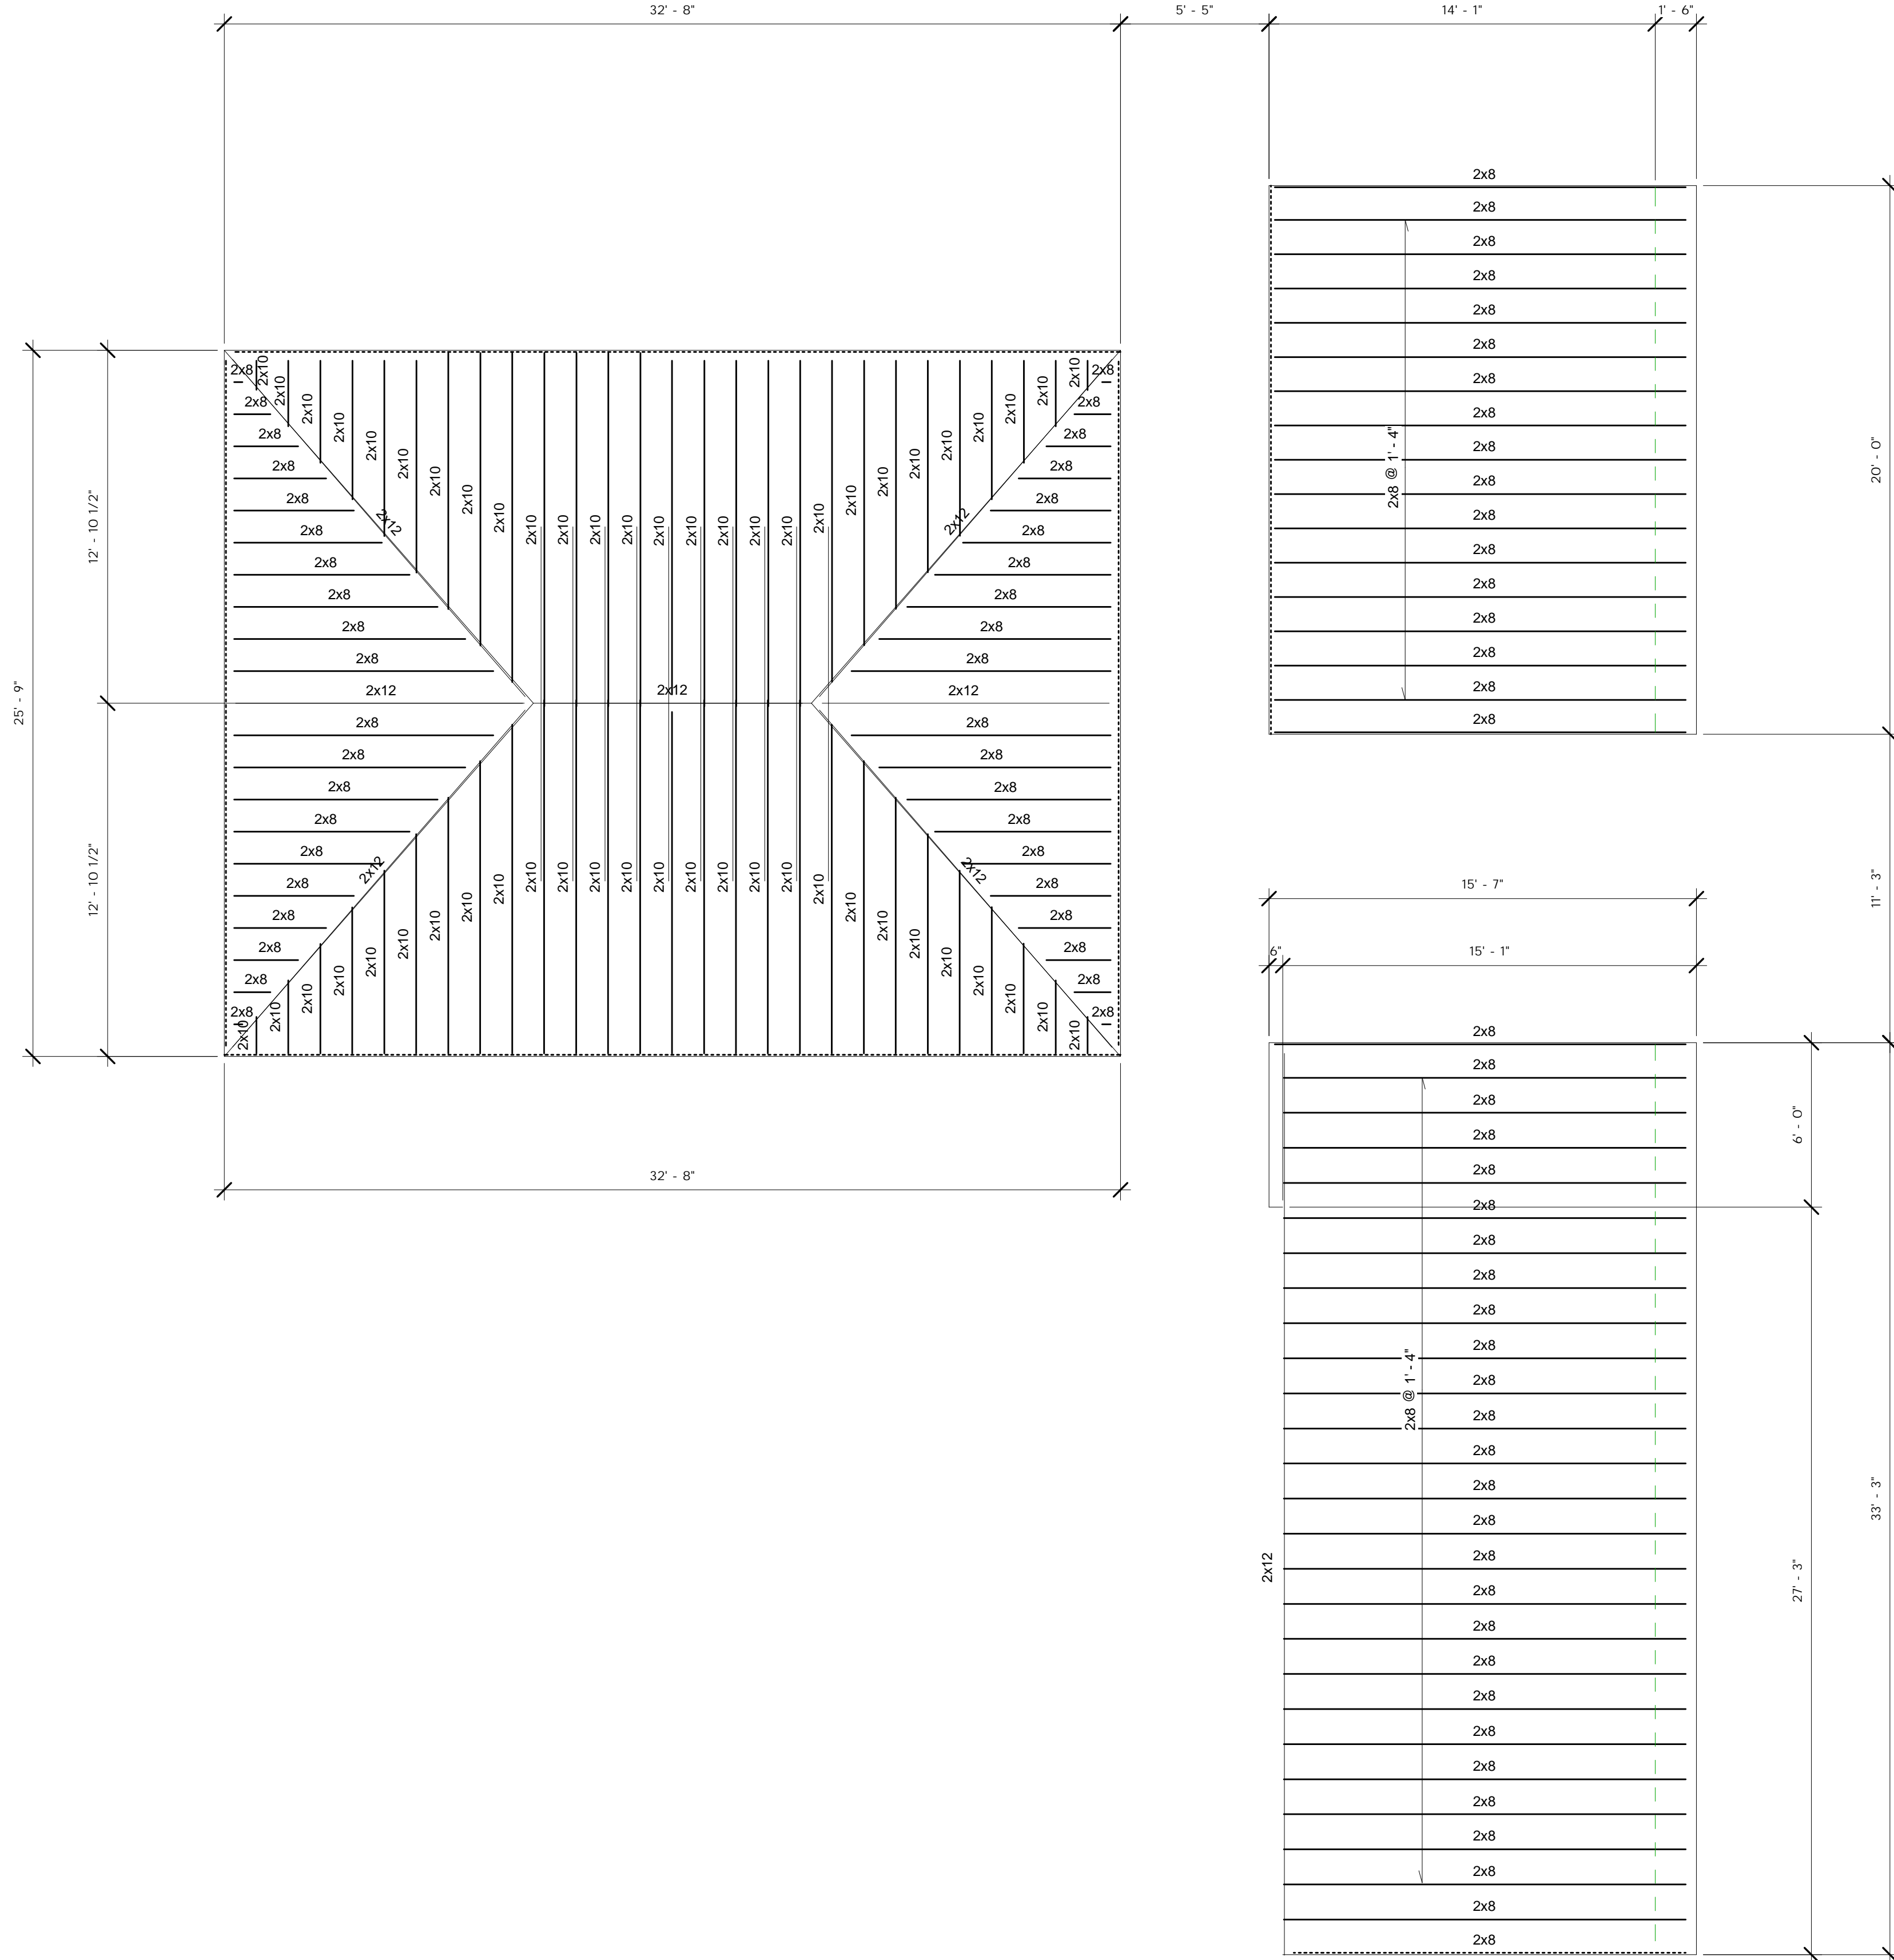

① Low Roof Framing
 1/4" = 1'-0"

DISTRIBUTION & REVISION RECORDS			
NO	DATE	ISSUED TO	DESCRIPTION
1	7/6/06	Client	Final Submittal

PRECISION DRAFTING LLC
 357 WILDROSE AVE. BERGENFIELD NJ 07621
 (201) 501-0810 TEL (201) 385-1476 FAX


TITLE:
 Low Roof Framing

PROJECT:
 Lot 81

PROJECT ADDRESS:
 Caribbean Development Grenada Ltd. - Grand Anse, St. George

CONTR.:
 Grenada Contracting Co.

DWN BY EEB	CHK BY CL	JOB# 001	DWG.# S3
---------------	--------------	-------------	-------------

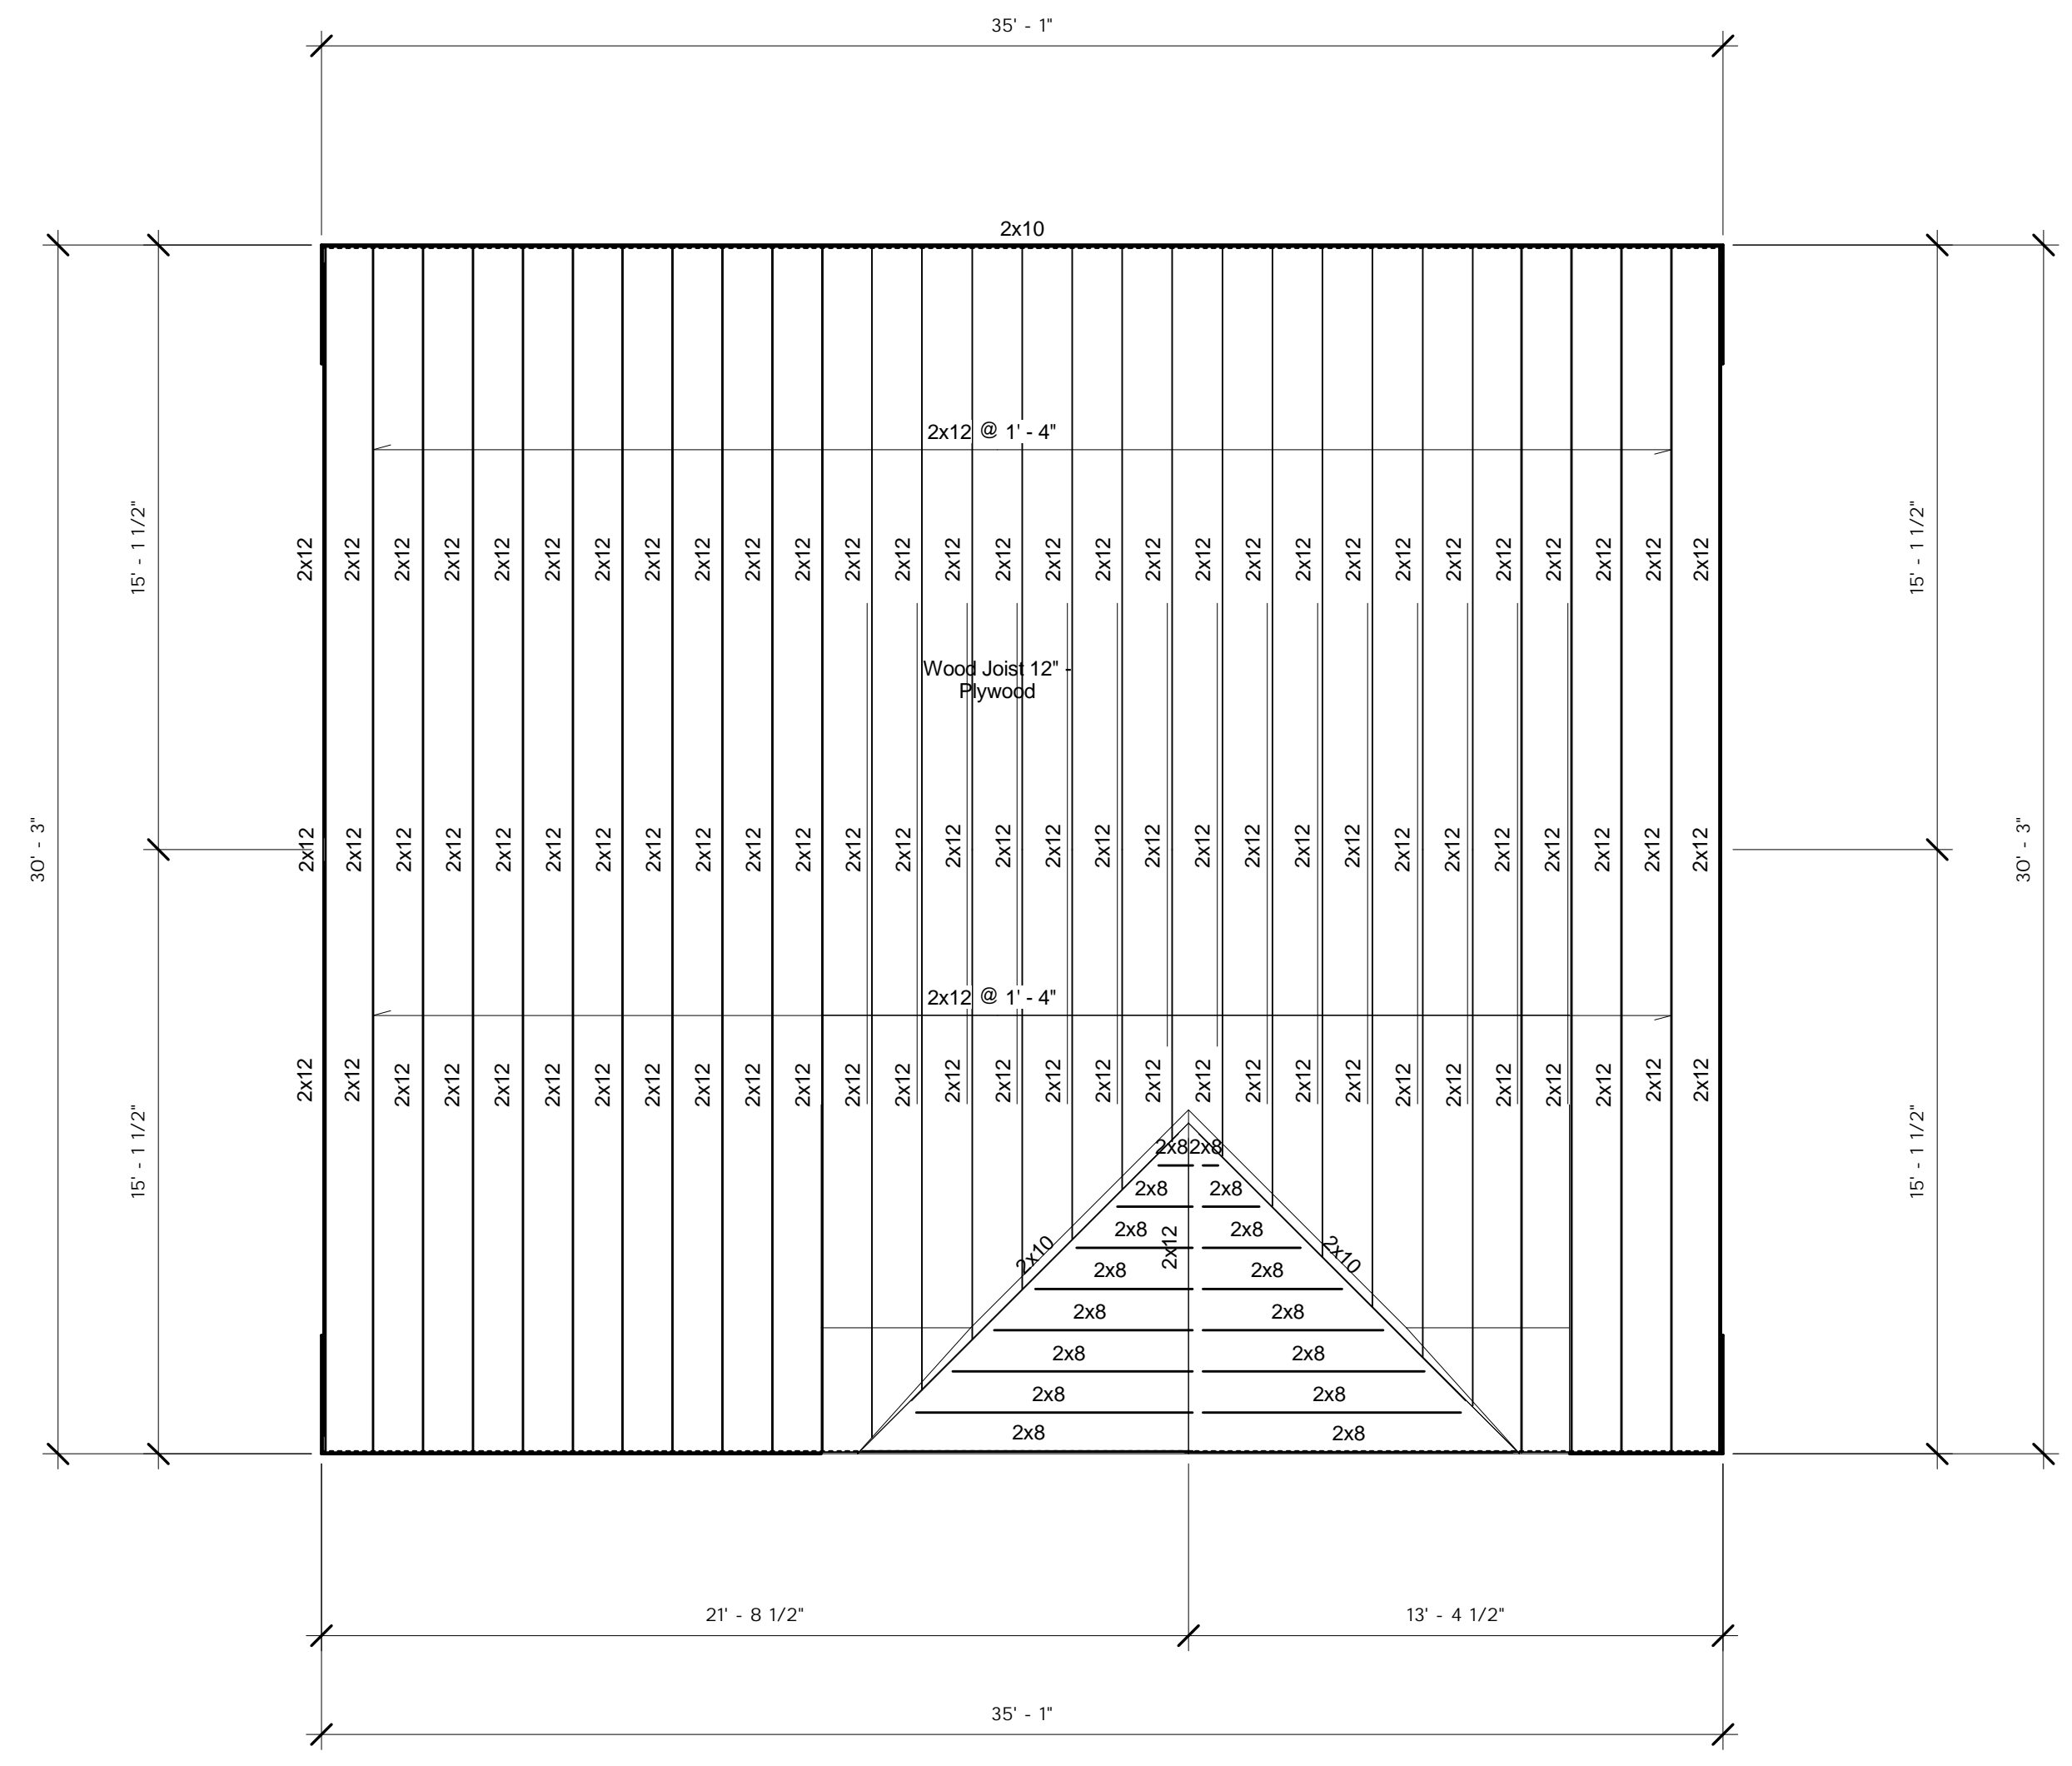

① High Roof Framing
1/4" = 1'-0"

DISTRIBUTION & REVISION RECORDS			
NO	DATE	ISSUED TO	DESCRIPTION
1	7/6/06	Client	Final Submittal

PRECISION DRAFTING LLC
 357 WILDROSE AVE. BERGENFIELD NJ 07621
 (201) 501-0810 TEL (201) 385-1476 FAX

TITLE:
Roof Framing

PROJECT:
Lot 81

PROJECT ADDRESS:
Caribbean Development Grenada Ltd. - Grand Anse, St. George

CONTR.:
Grenada Contracting Co.

DWN BY EEB	CHK BY CL	JOB# 001	DWG.# S4
---------------	--------------	-------------	-------------